



CELLAR PLAN

1/4" = 1'-0"

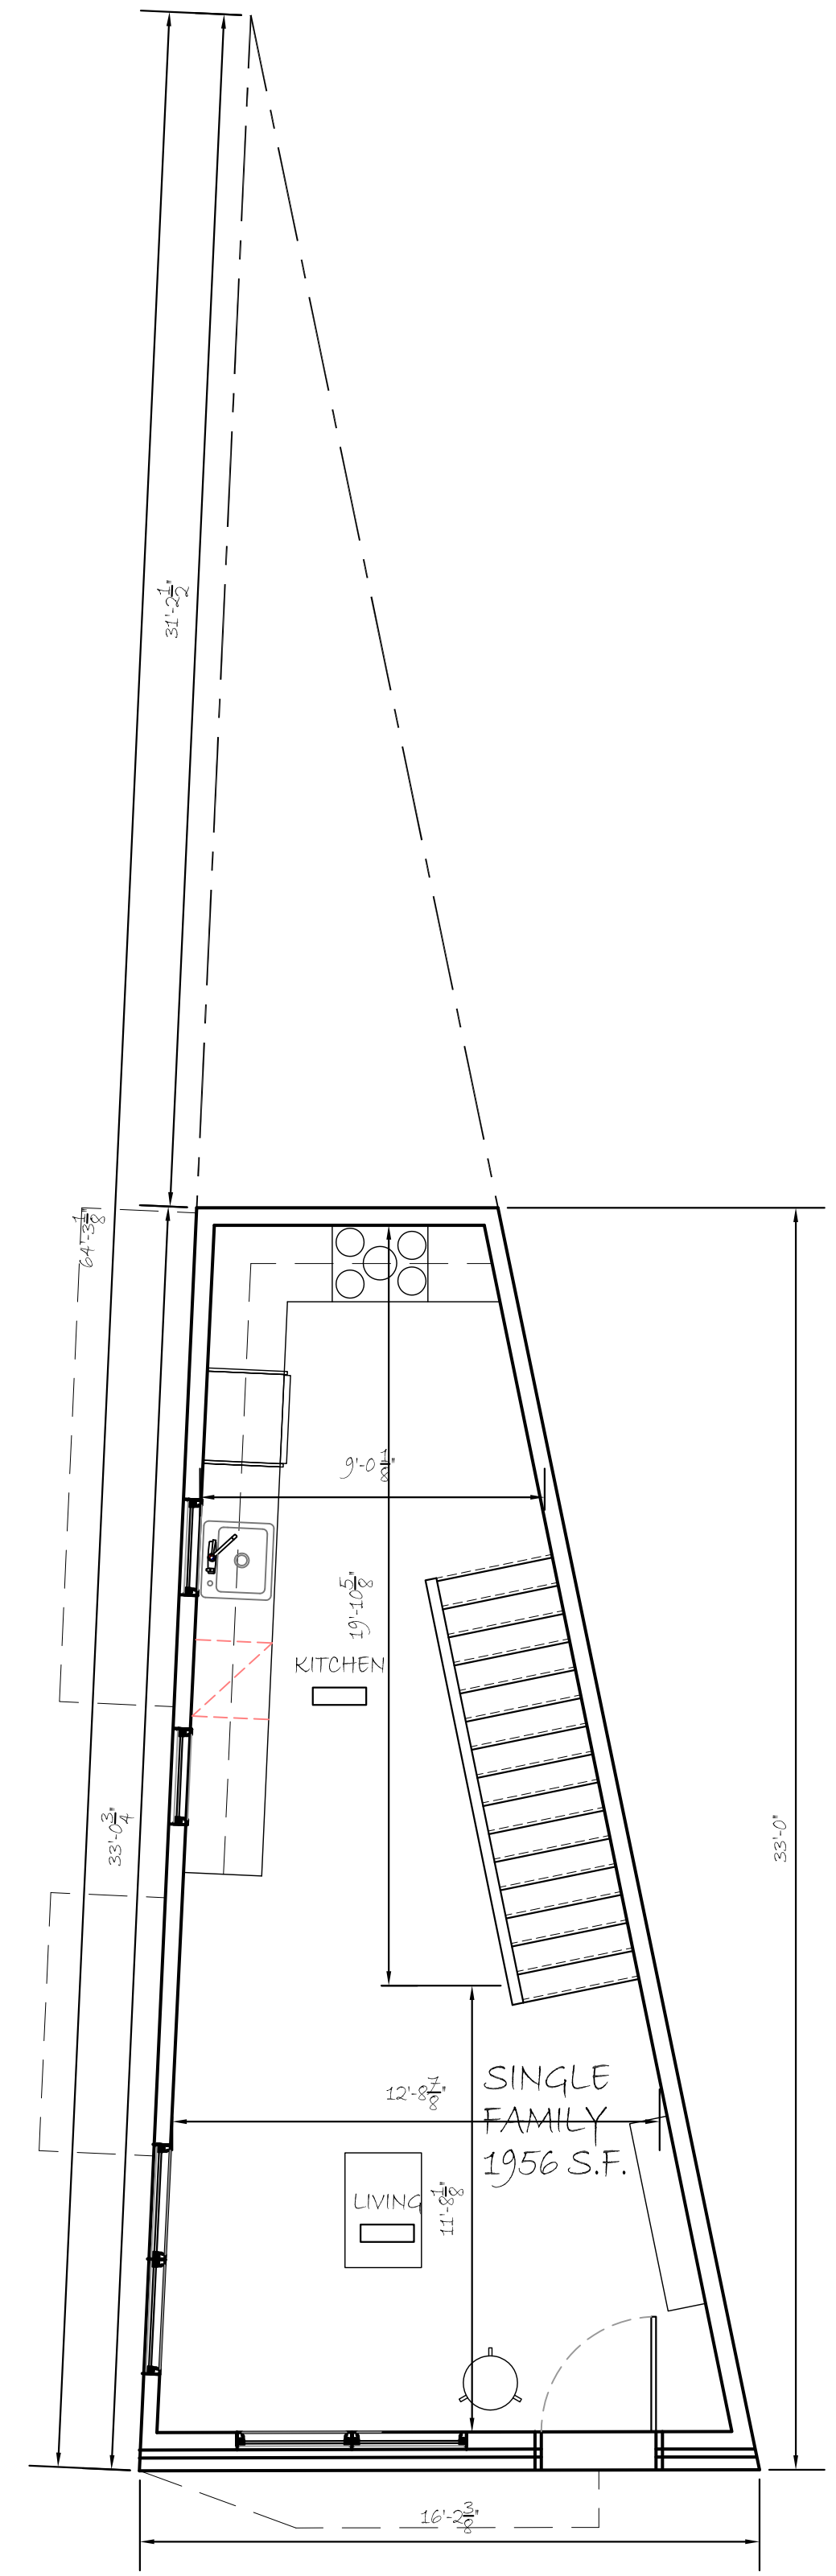


FIRST FLOOR PLAN

1/4" = 1'-0"

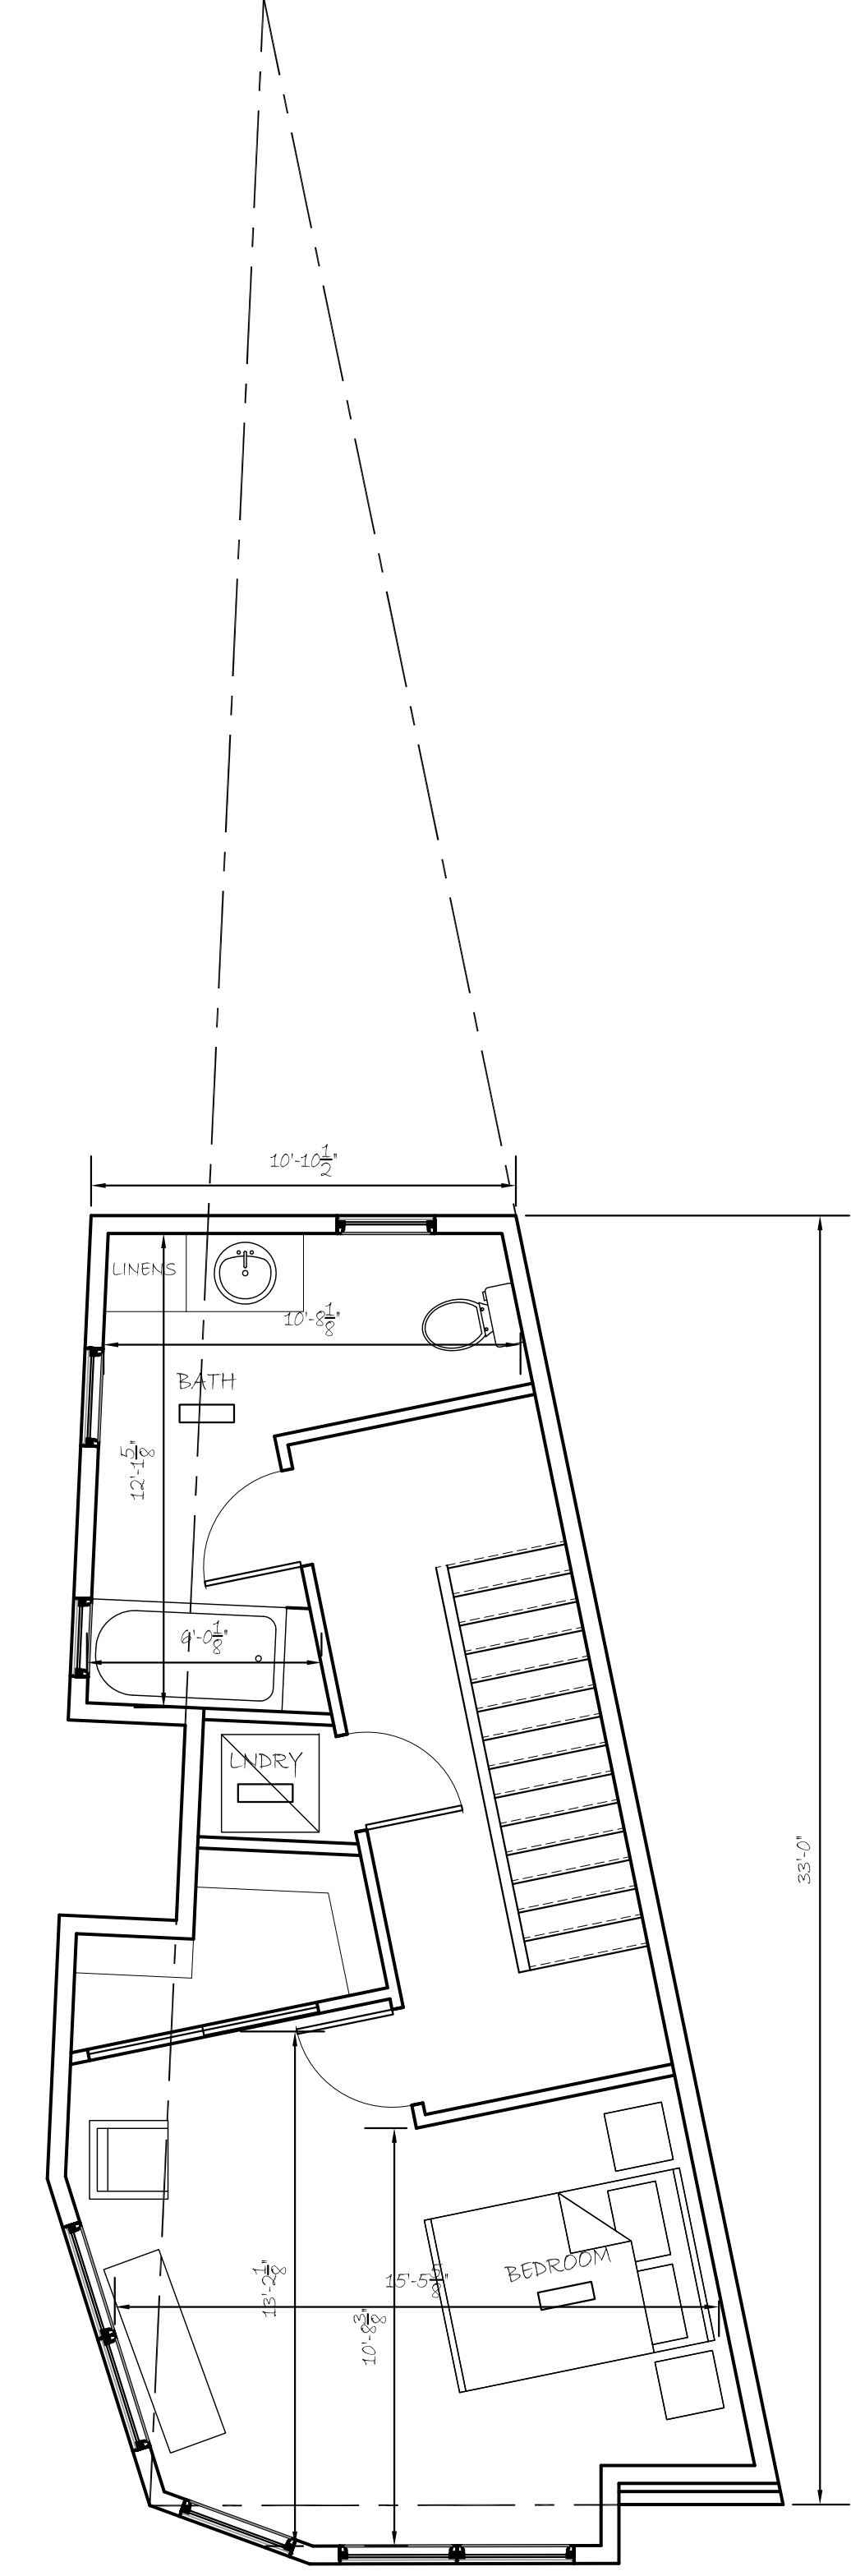


SECOND FLOOR PLAN

1/4" = 1'-0"

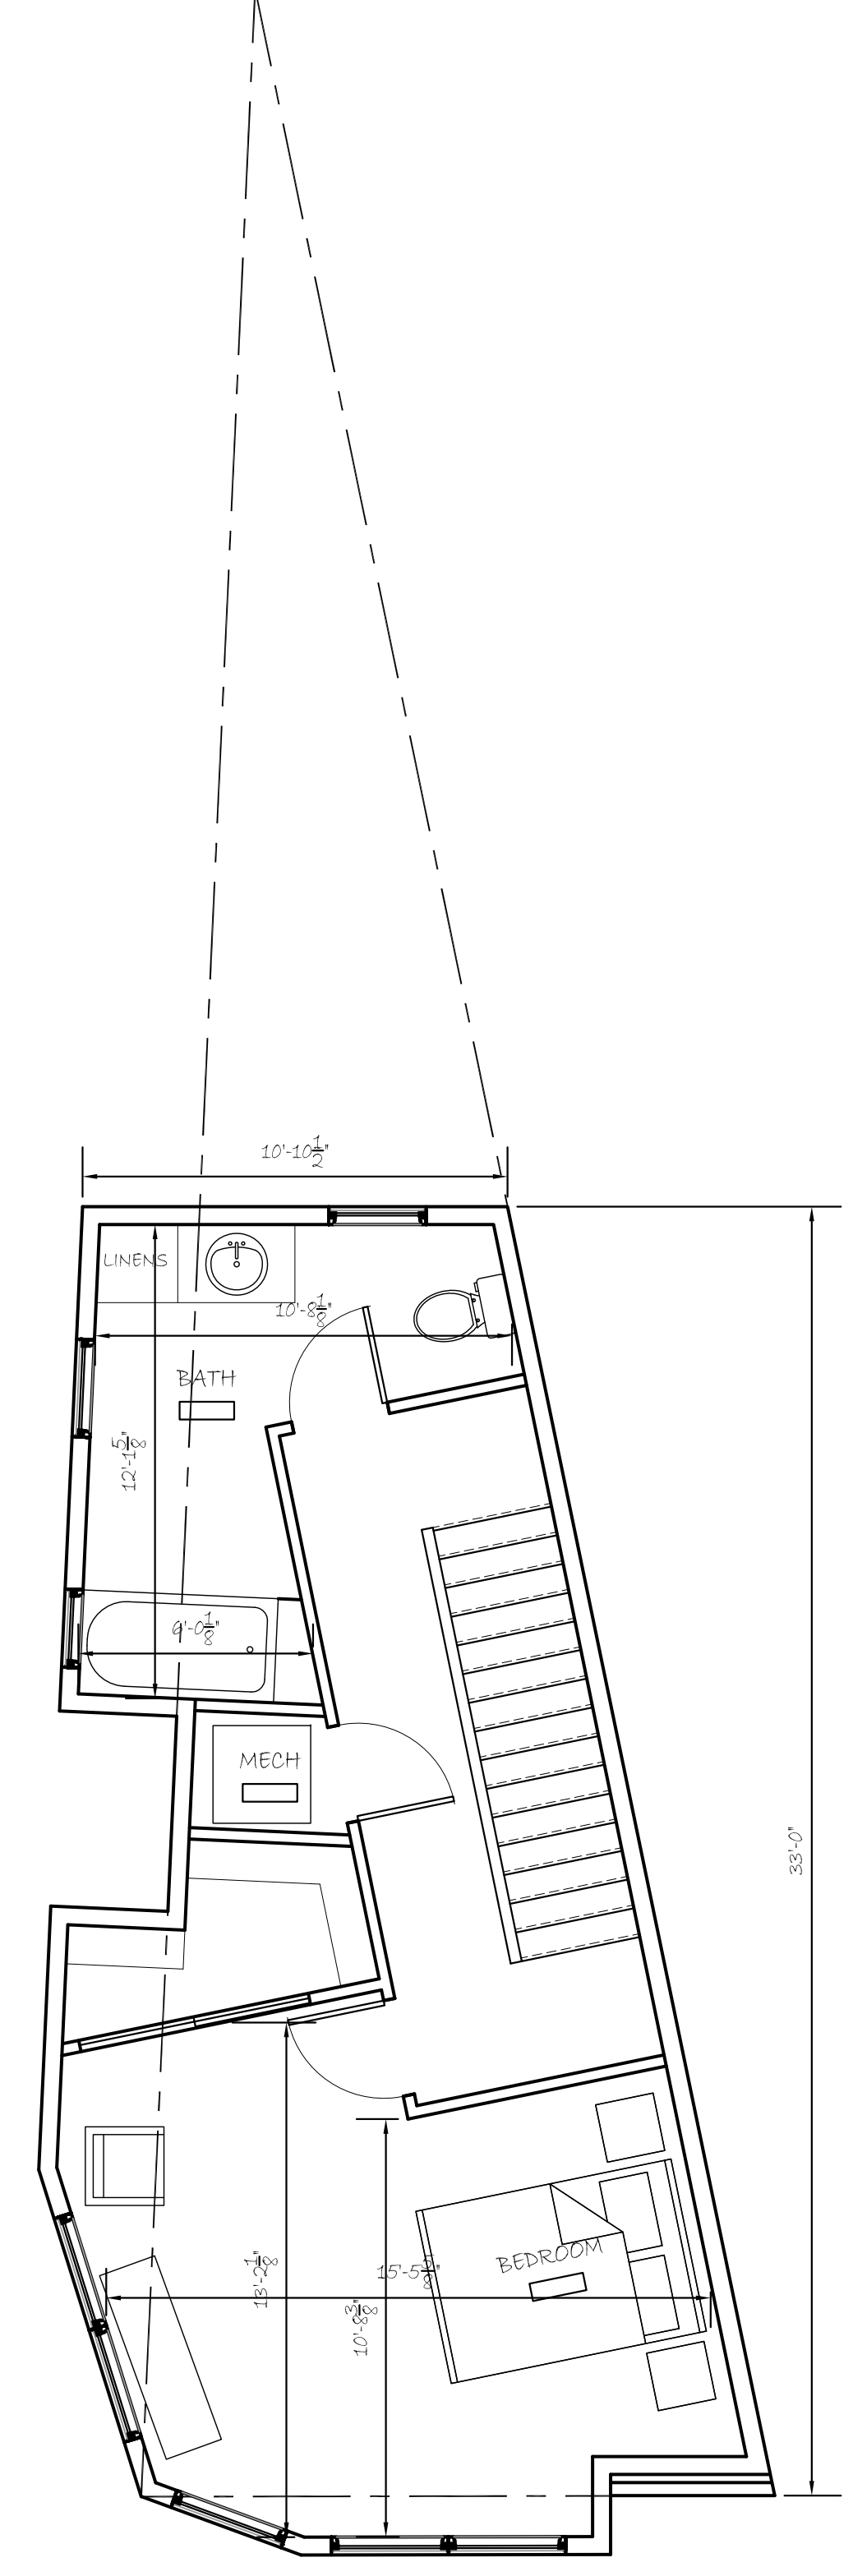

THIRD FLOOR PLAN

1/4" = 1'-0"

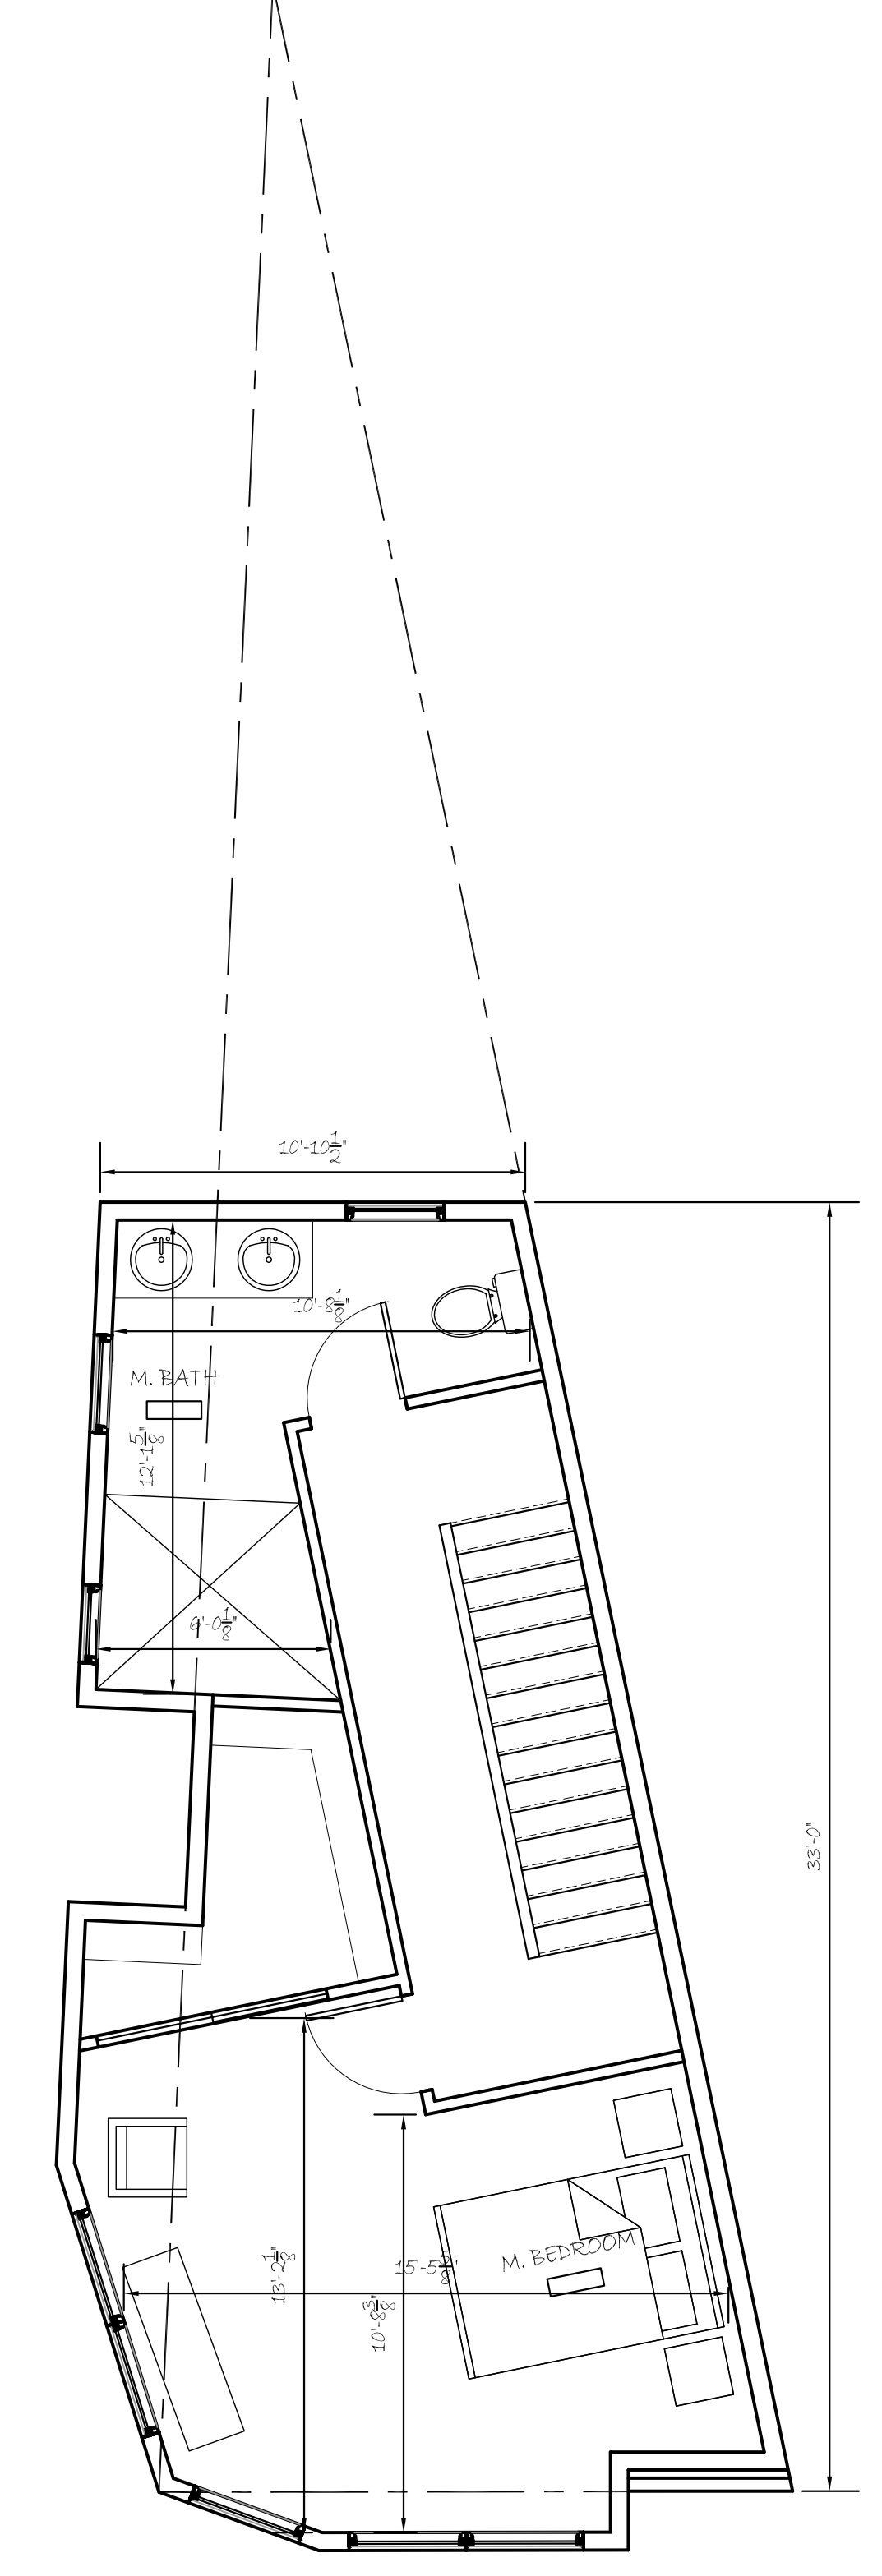

FOURTH FLOOR PLAN

1/4" = 1'-0"

PROJECT  
 PROPOSED SINGLE FAMILY RESIDENCE  
 283 GAY STREET  
 PHILADELPHIA, PENNSYLVANIA

DWG. TITLE  
 SCHEMATIC FLOOR PLANS

REVISIONS:

DRAWN BY: LD  
 CHECKED BY: HK  
 DATE: 08/1/2017  
 SCALE: AS NOTED

JOB No: 283 GAY ST  
 FILE: 283 GAY ST

SK-1