


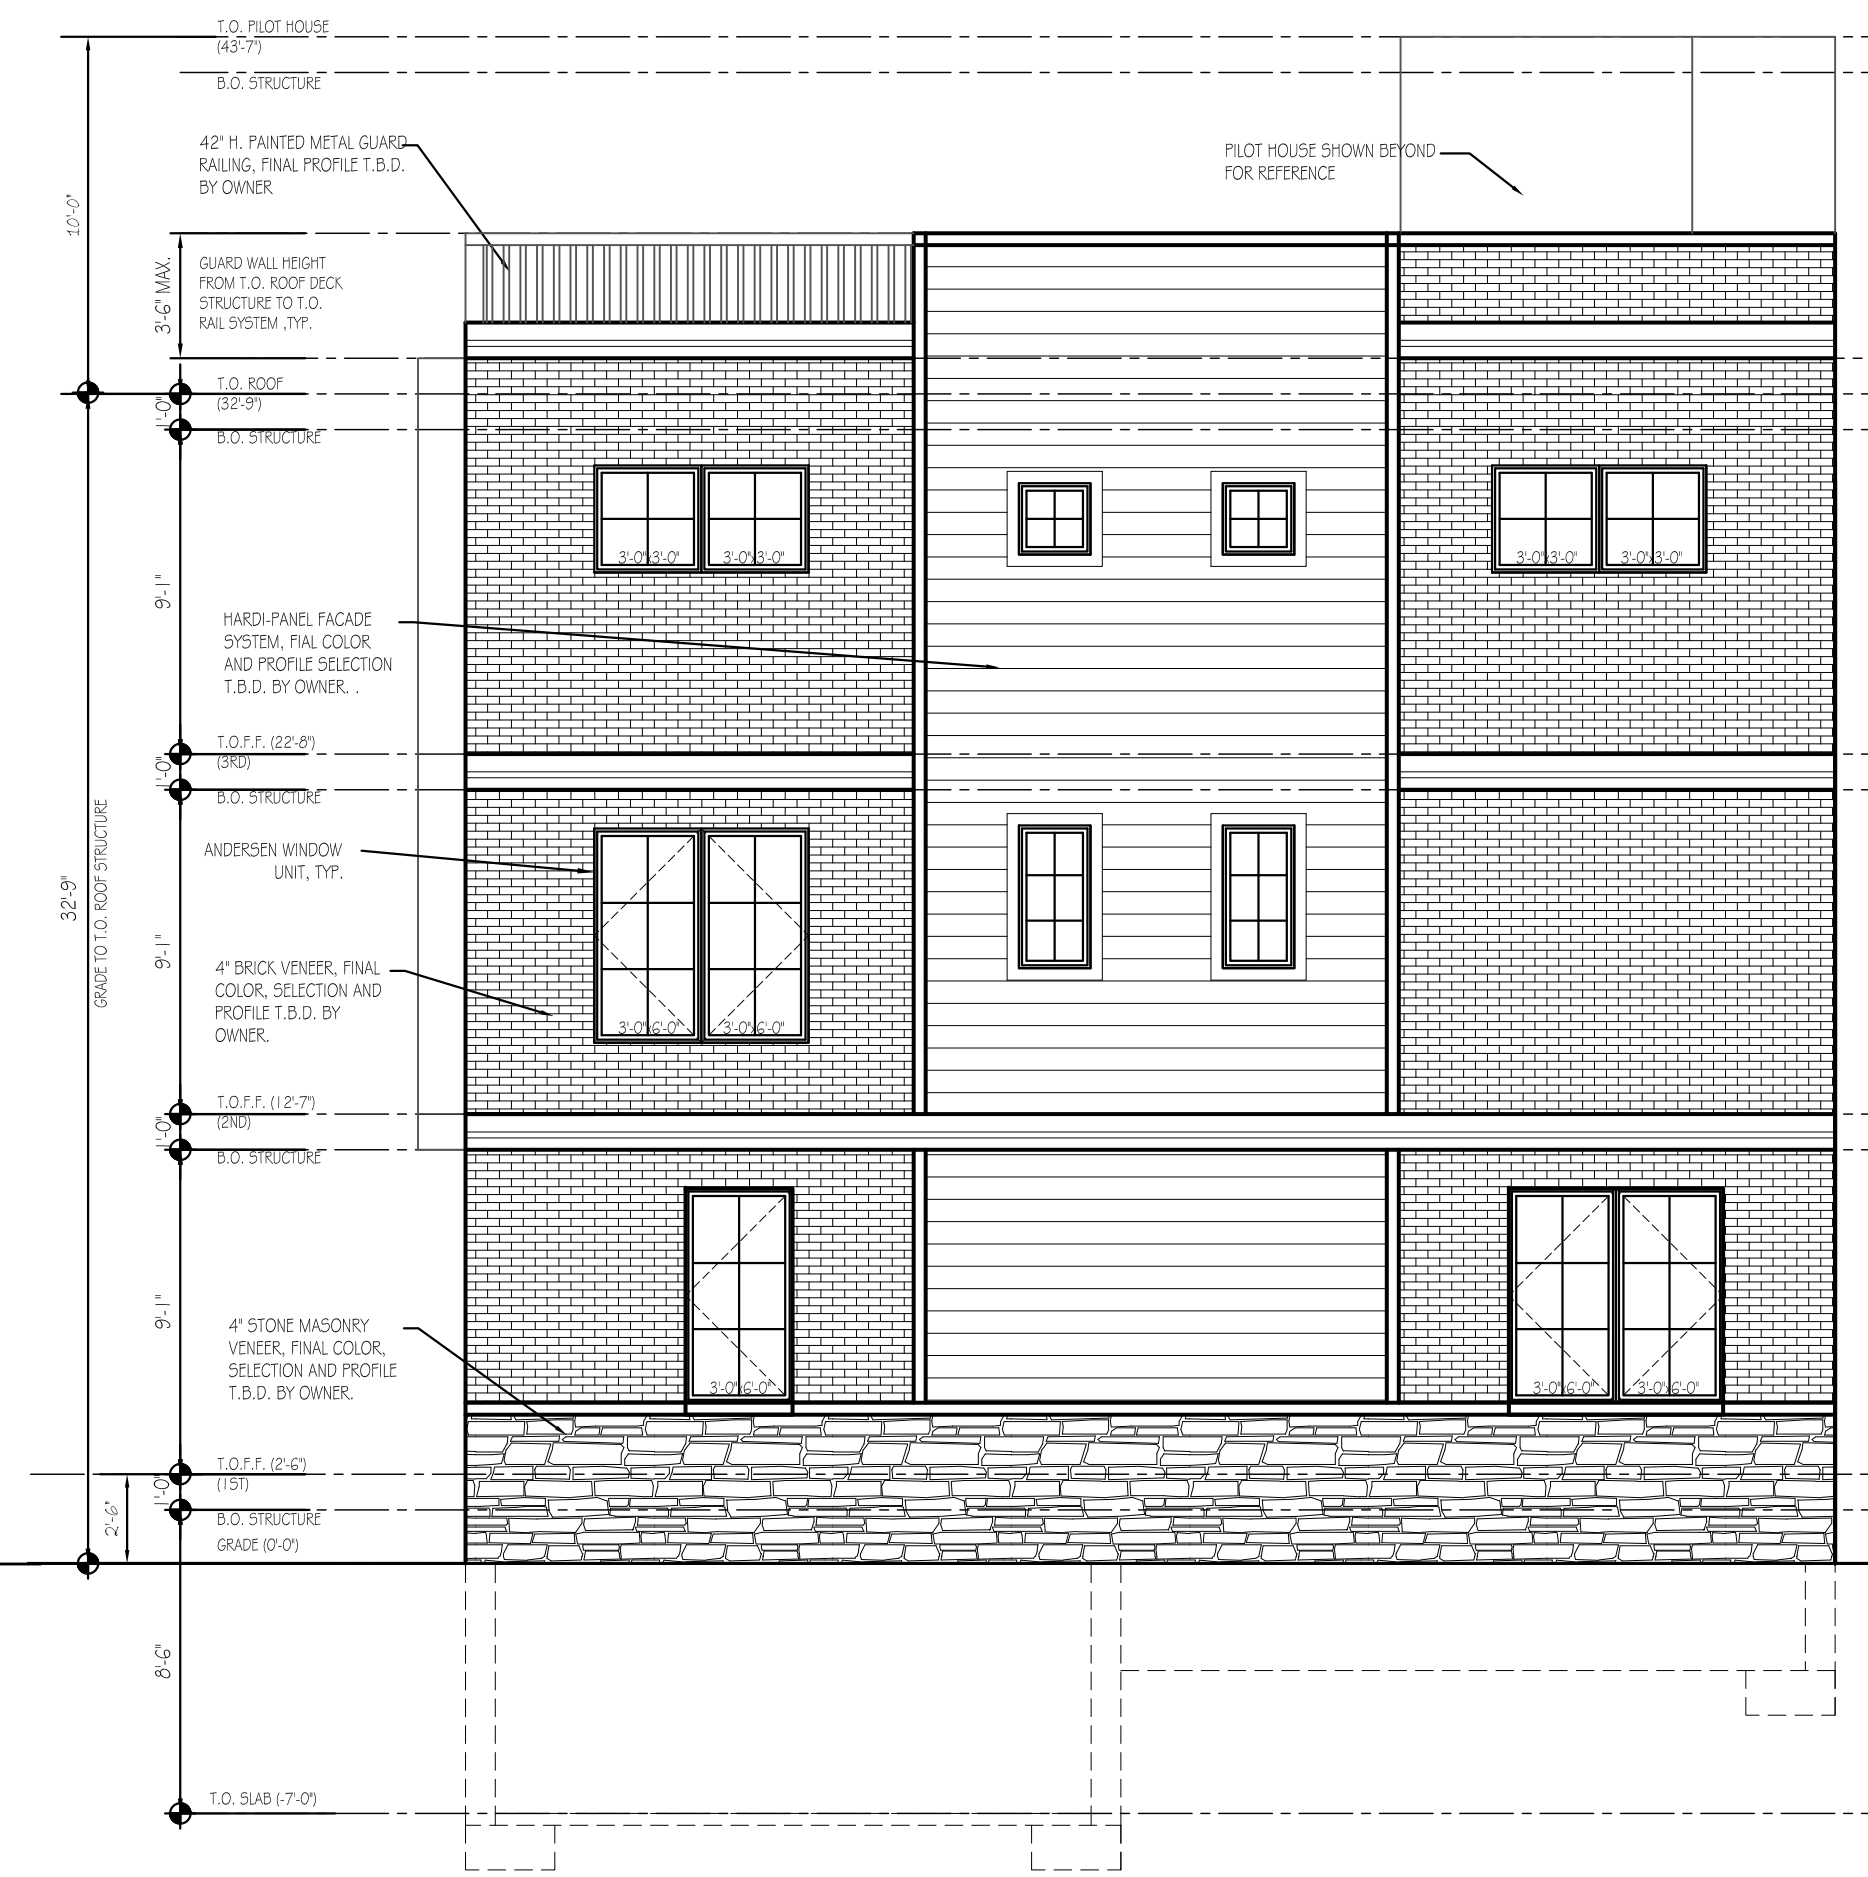


1 FRONT ELEVATION
 Z-2 SCALE: 3/16"=1'-0" MANAYUNK AVE



3 SIDE ELEVATION
 Z-2 SCALE: 3/16"=1'-0" CONARRDE STREET



2 REAR ELEVATION
 Z-2 SCALE: 3/16"=1'-0" DRIVE AISLE

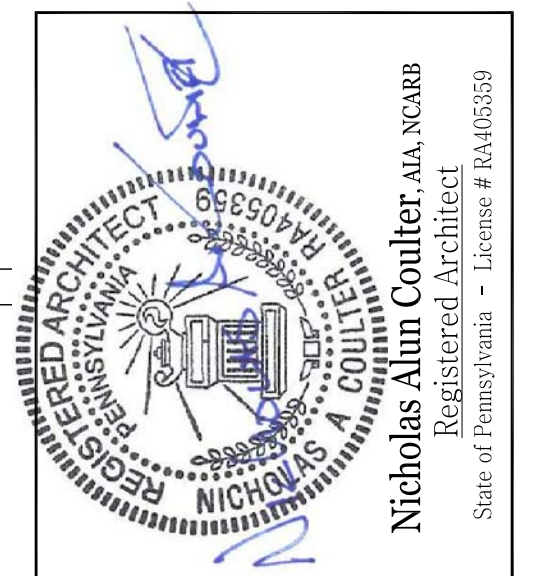

PROJECT
 PROPOSED SINGLE FAMILY RESIDENCES
 344-50 CONARROE STREET
 PHILADELPHIA, PENNSYLVANIA

DWG. TITLE
 ZONING PLAN & ELEVATIONS

REVISIONS:

--	--

DRAWN BY: LD
 CHECKED BY: HK
 DATE: 10-01-2016
 SCALE: AS NOTED

JOB No: 344 CONARROE
 FILE: 344 CONARROE

Z-2