
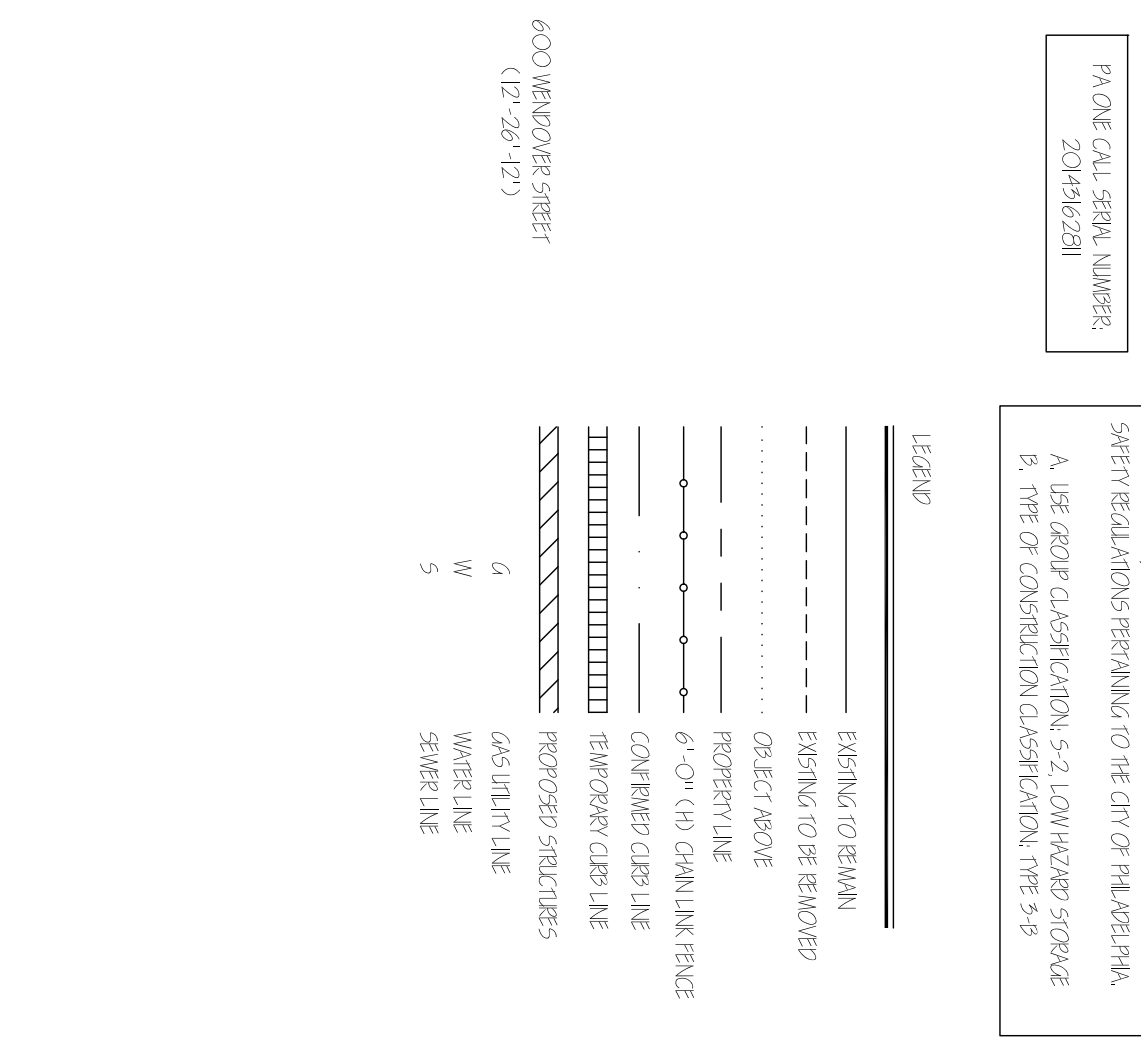


THIS DRAWING IS THE PROPERTY OF AND CONTAINS INFORMATION PROPRIETARY TO DT ARCHITECTS. THIS DRAWING SHALL NOT BE REPRODUCED, USED OR DISCLOSED WITHOUT THE PRIOR WRITTEN CONSENT OF DT ARCHITECTS.

SUBMISSION SCHEDULE	
#	DATE / REMARKS



REVISION	
#	DATE / REMARKS

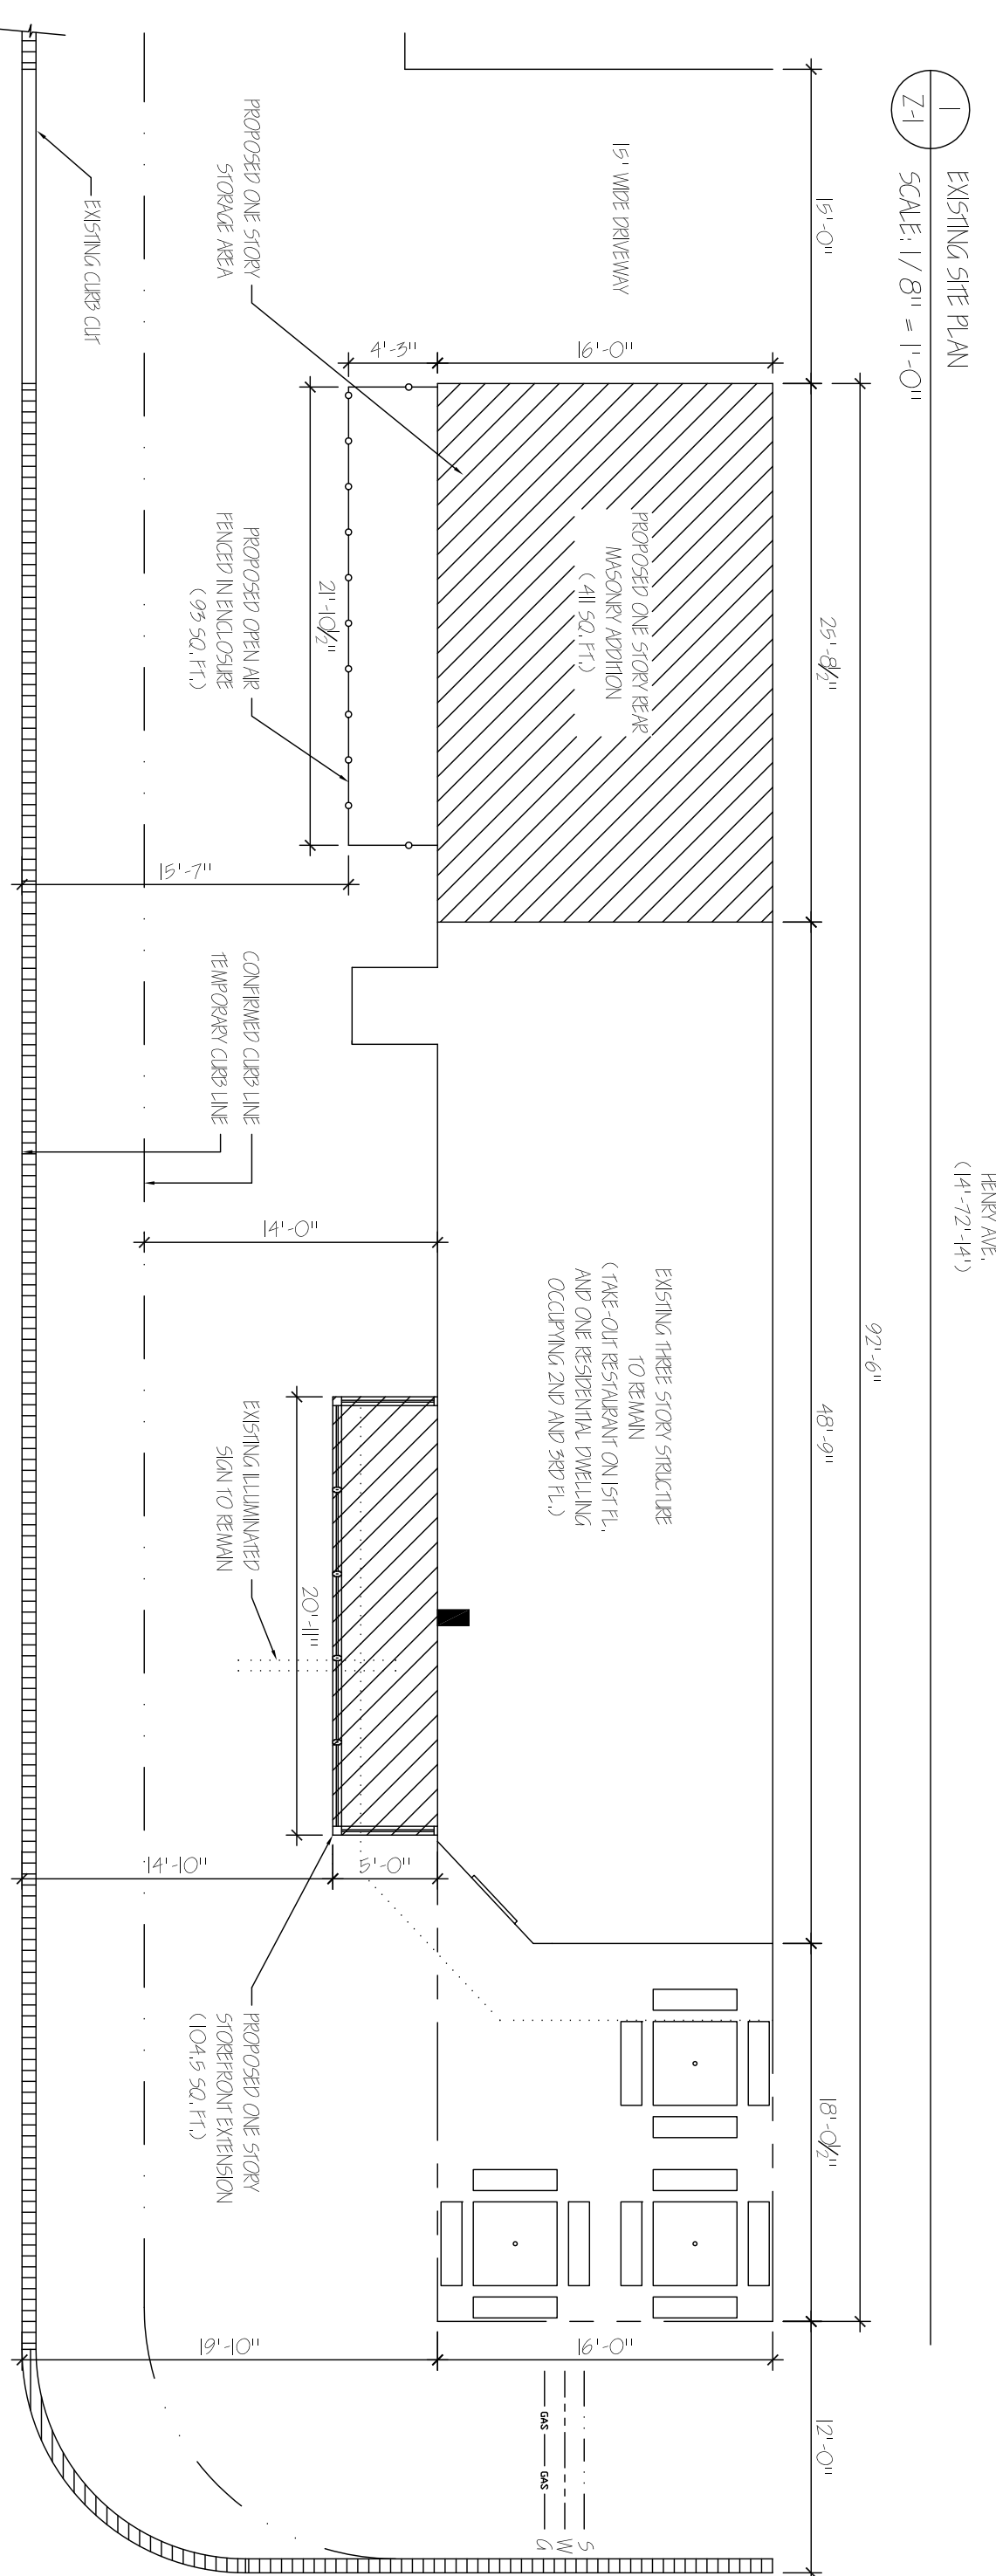

NOTE:  
ALL AND ANY DISCREPANCIES ARE TO BE BROUGHT TO THE ATTENTION OF THE ARCHITECT OR ENGINEER PRIOR TO THE COMMENCEMENT OF ANY WORK.  
PA ONE CALL SERIAL NUMBER: 2014162281

CODE DATA TABLE:  
ZONING DISTRICT: (CMK-22)  
1. THE BUILDING SHALL COMPLY WITH THE INTERNATIONAL EXISTING BUILDING CODE, (I.B.C.) 2009 AND ALL ADDITIONAL CODES AND SAFETY REGULATIONS PERTAINING TO THE CITY OF PHILADELPHIA.  
A. USE GROUP CLASSIFICATION 5-2, LOW HAZARD STORAGE  
B. TYPE OF CONSTRUCTION CLASSIFICATION: TYPE 5-B

LEGEND:  
 - EXISTING TO REMAIN  
 - EXISTING TO BE REMOVED  
 - OBJECT ABOVE  
 - PROPERTY LINE  
 - 6'-0" (H) GAINLINK FENCE  
 - CONVEYED CURB LINE  
 - TEMPORARY CURB LINE  
 - PROPOSED STRUCTURES  
 - GAS UTILITY LINE  
 - WATER LINE  
 - SEWER LINE

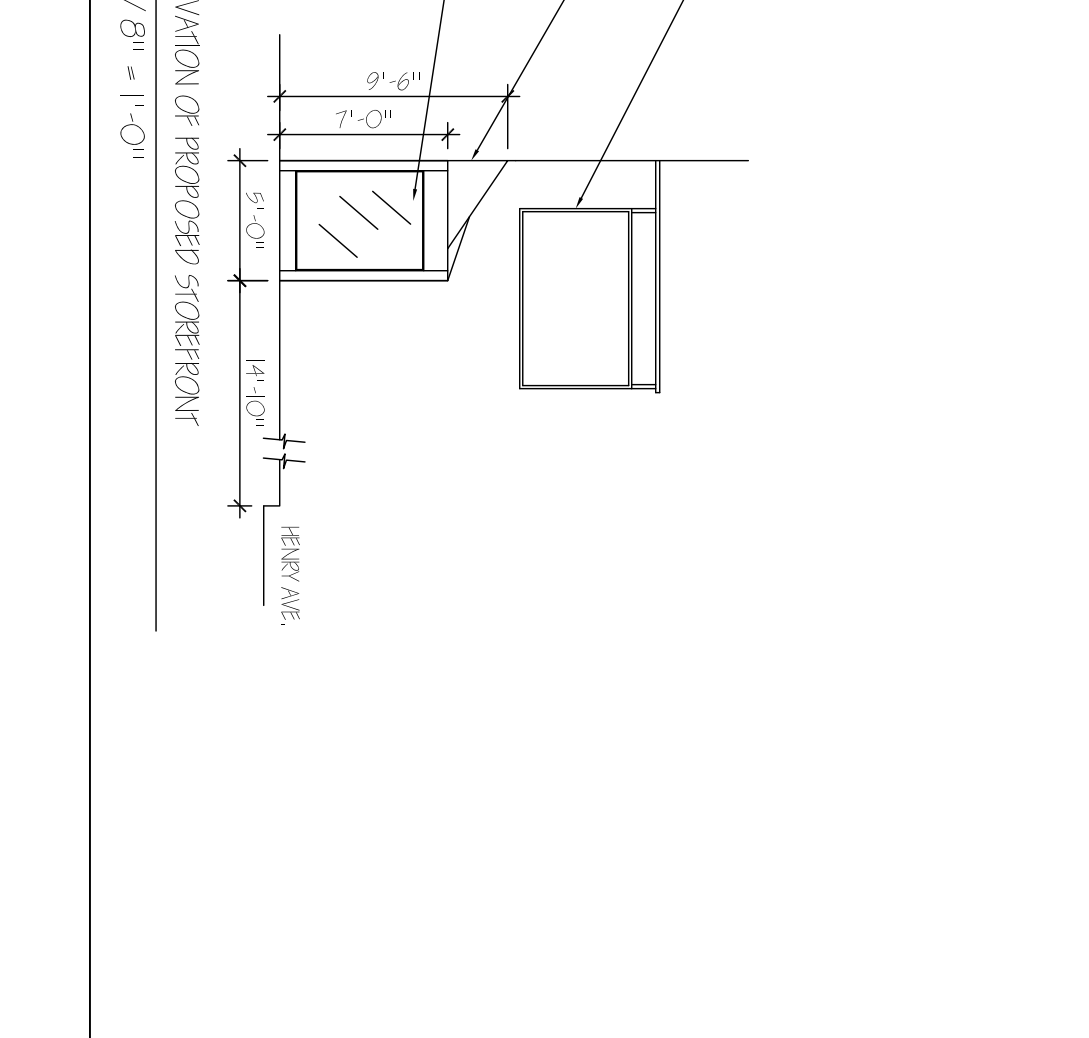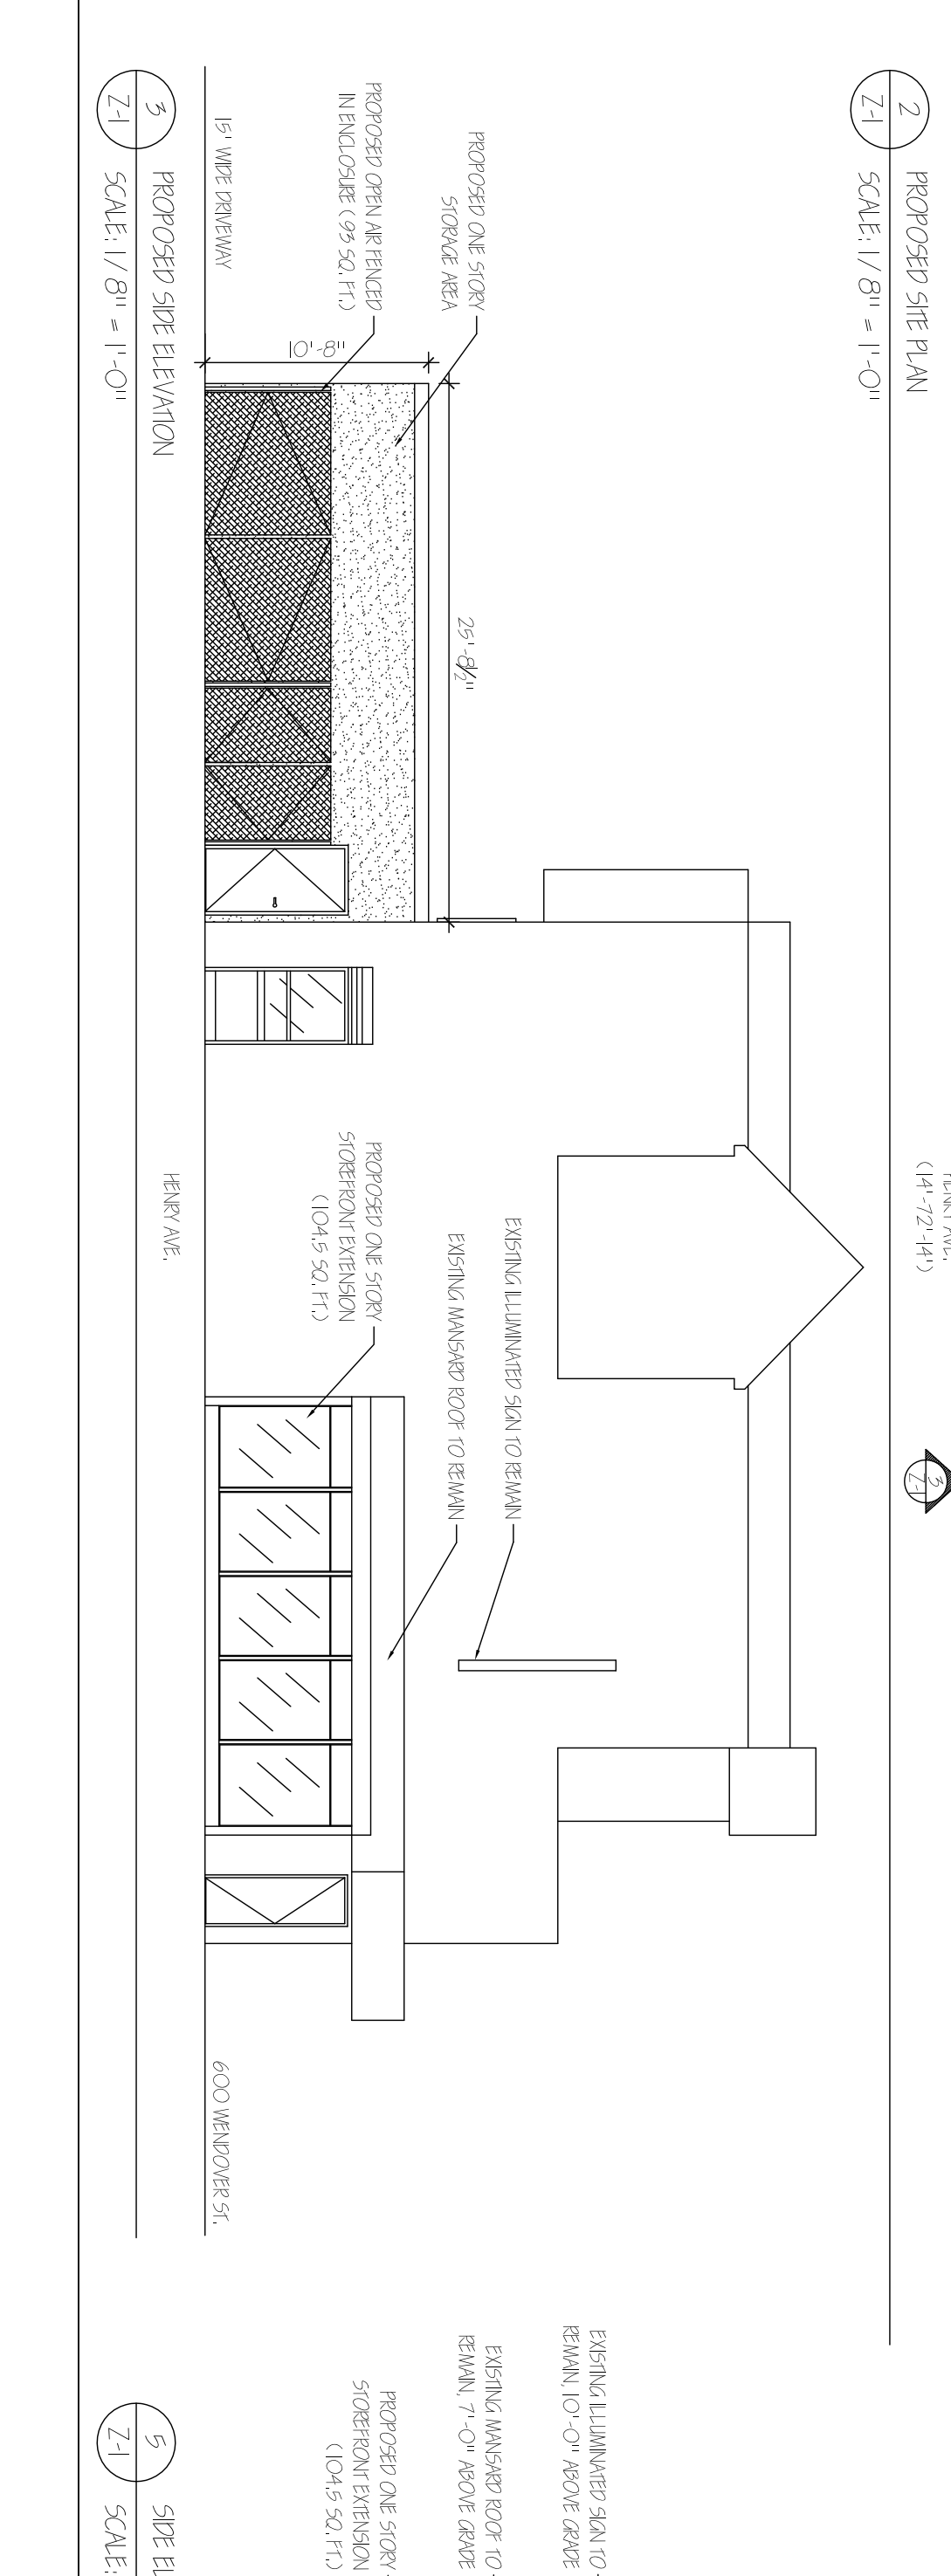

PROJECT:  
600 WENDOVER STREET  
REAR ADDITION

SHEET TITLE:  
PROPOSED SITE PLAN  
CMK-2

DRAWING FILE:  
DRAWN BY: D.T.  
DATE: 09.01.14  
PROJECT #:

DRAWING NUMBER:  
Z-1