




UNIT SUMMARY		
UNIT #	SQUARE FEET	BEDROOMS
COMMERCIAL	2047	N/A
1A	902	1
1B	914	1
1C	672	1
1D	764	1
1E	914	1
1F	902	1
2A	533	1
2B	652	2
2C	407	1
2D	382	1
2E	432	1
2F	412	1
2G	620	1
3A	533	1
3B	652	2
3C	432	1
3D	412	1
3E	620	1

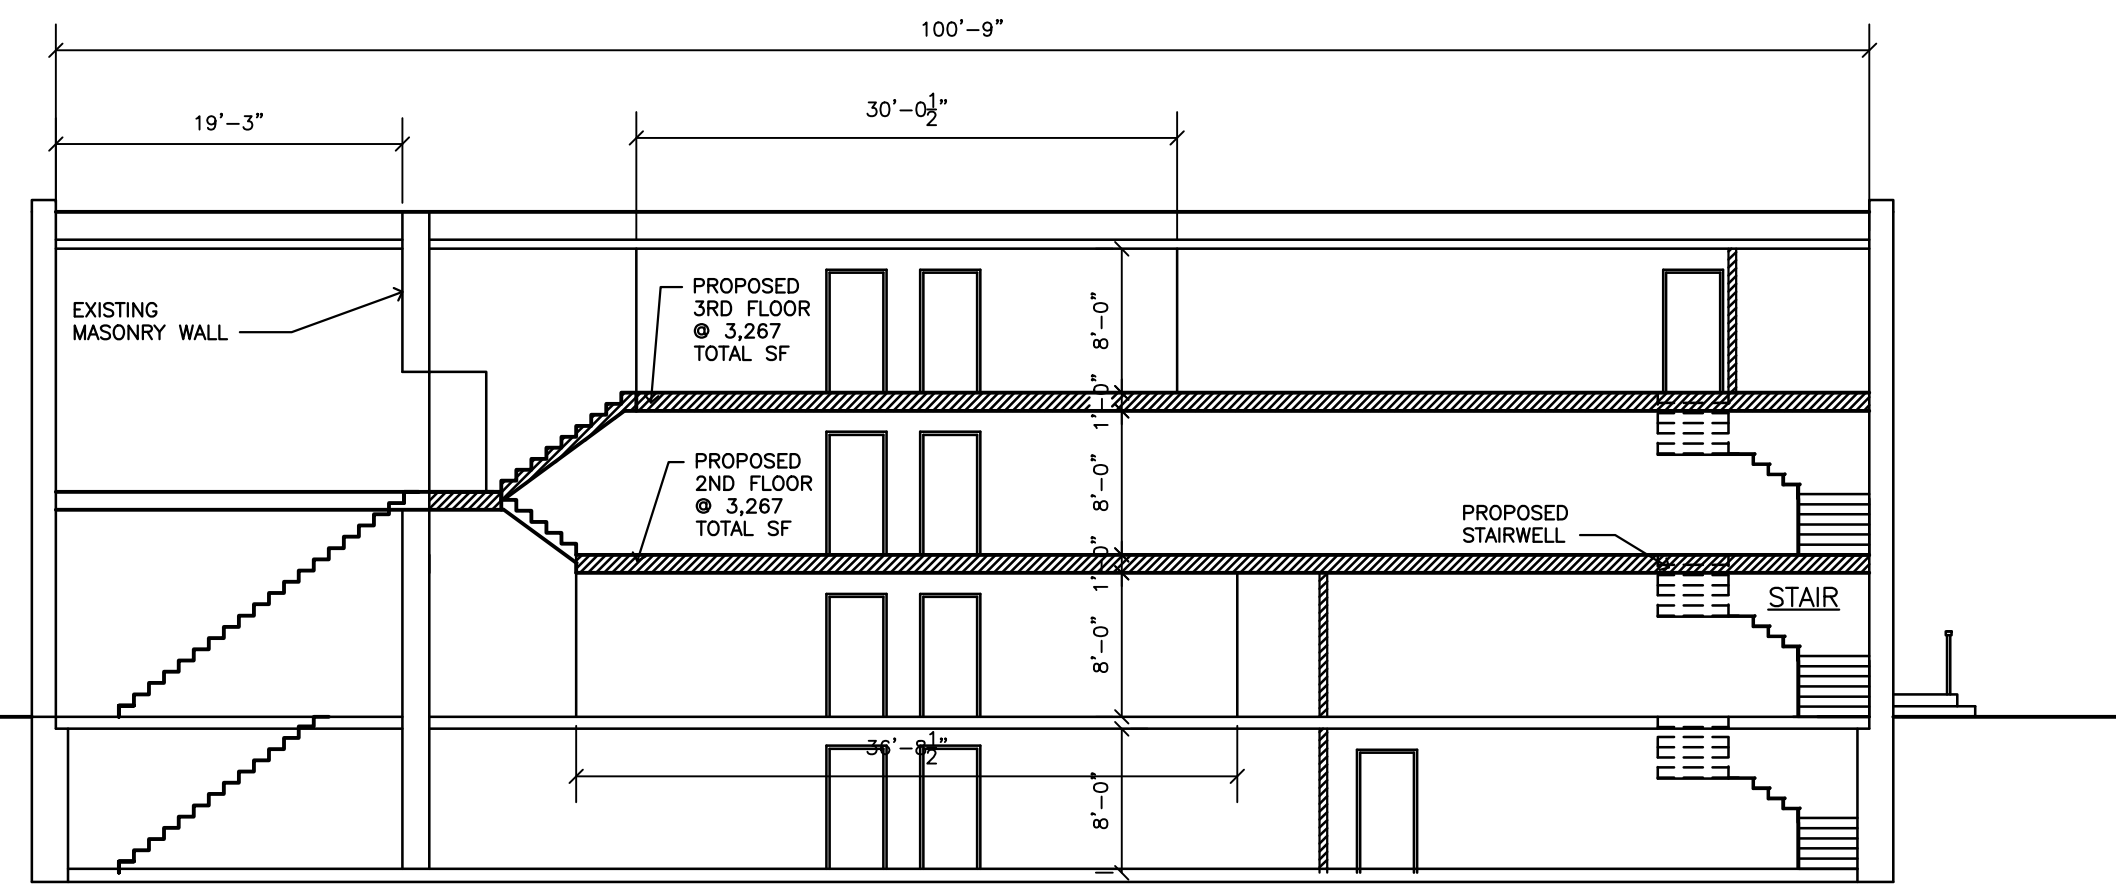


6 SECTION B
SCALE: 3/32" = 1' - 0"

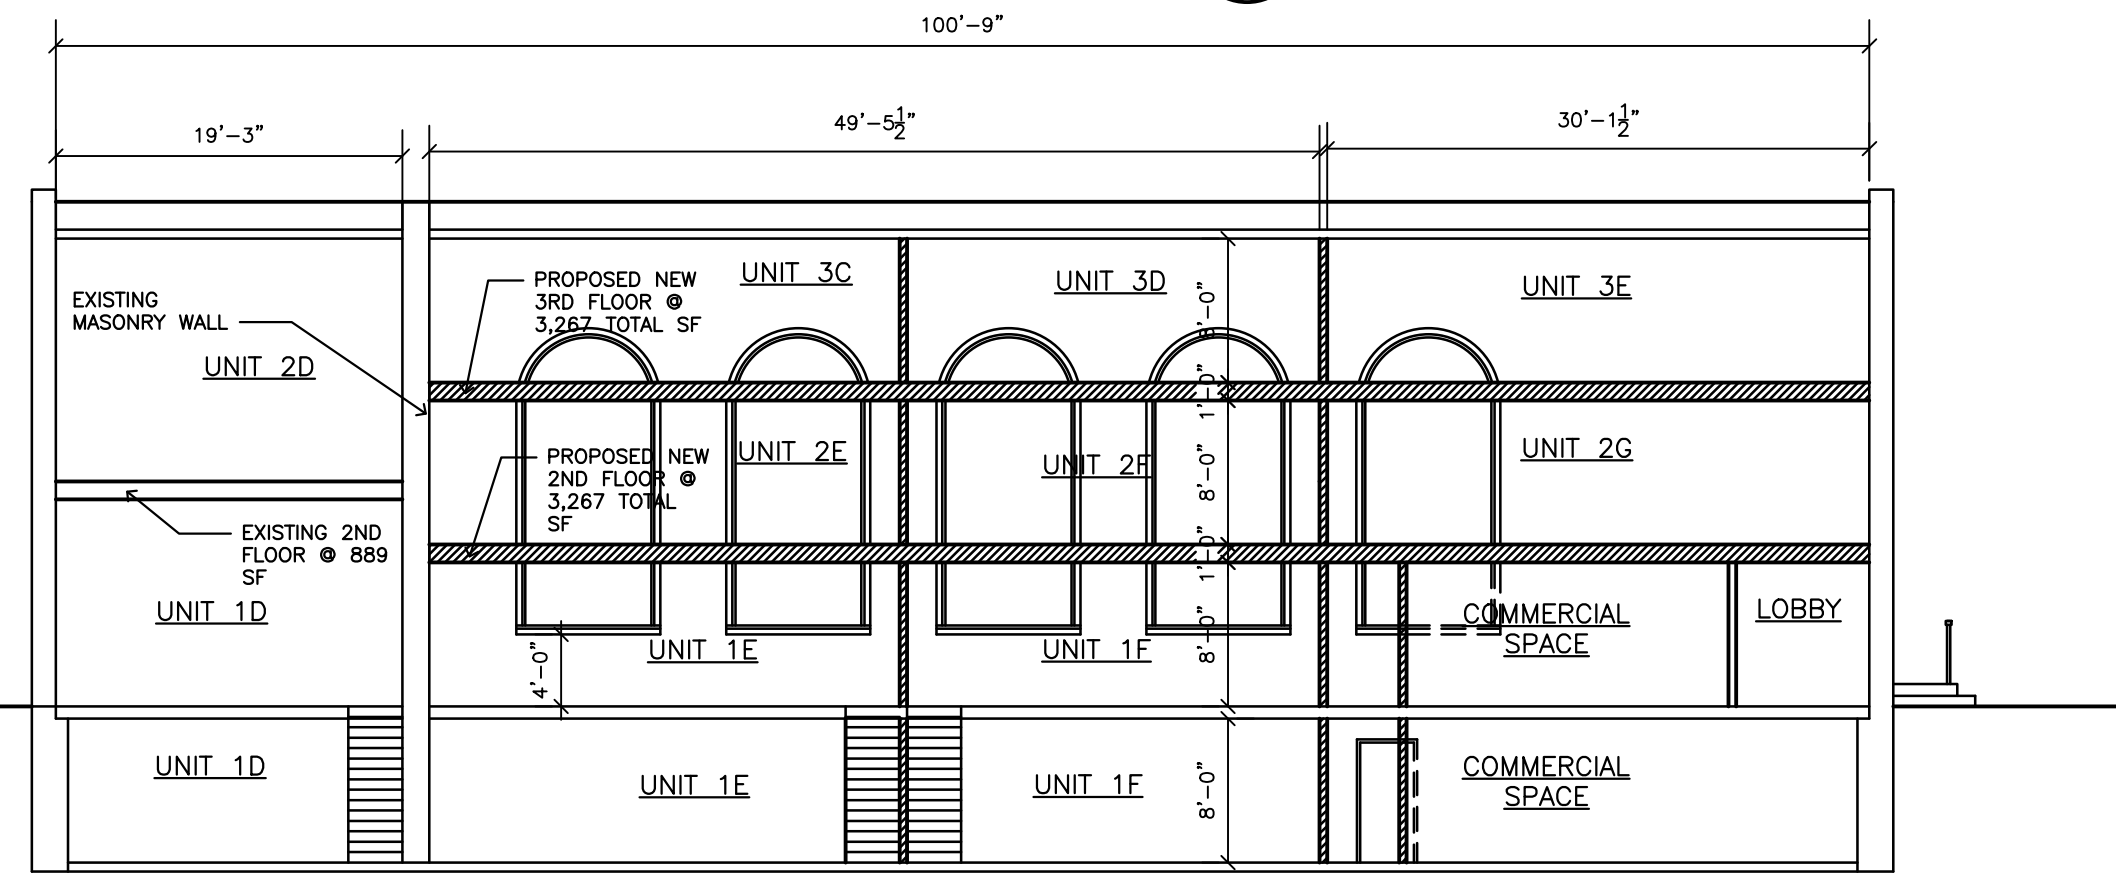


5 SECTION A
SCALE: 3/32" = 1' - 0"

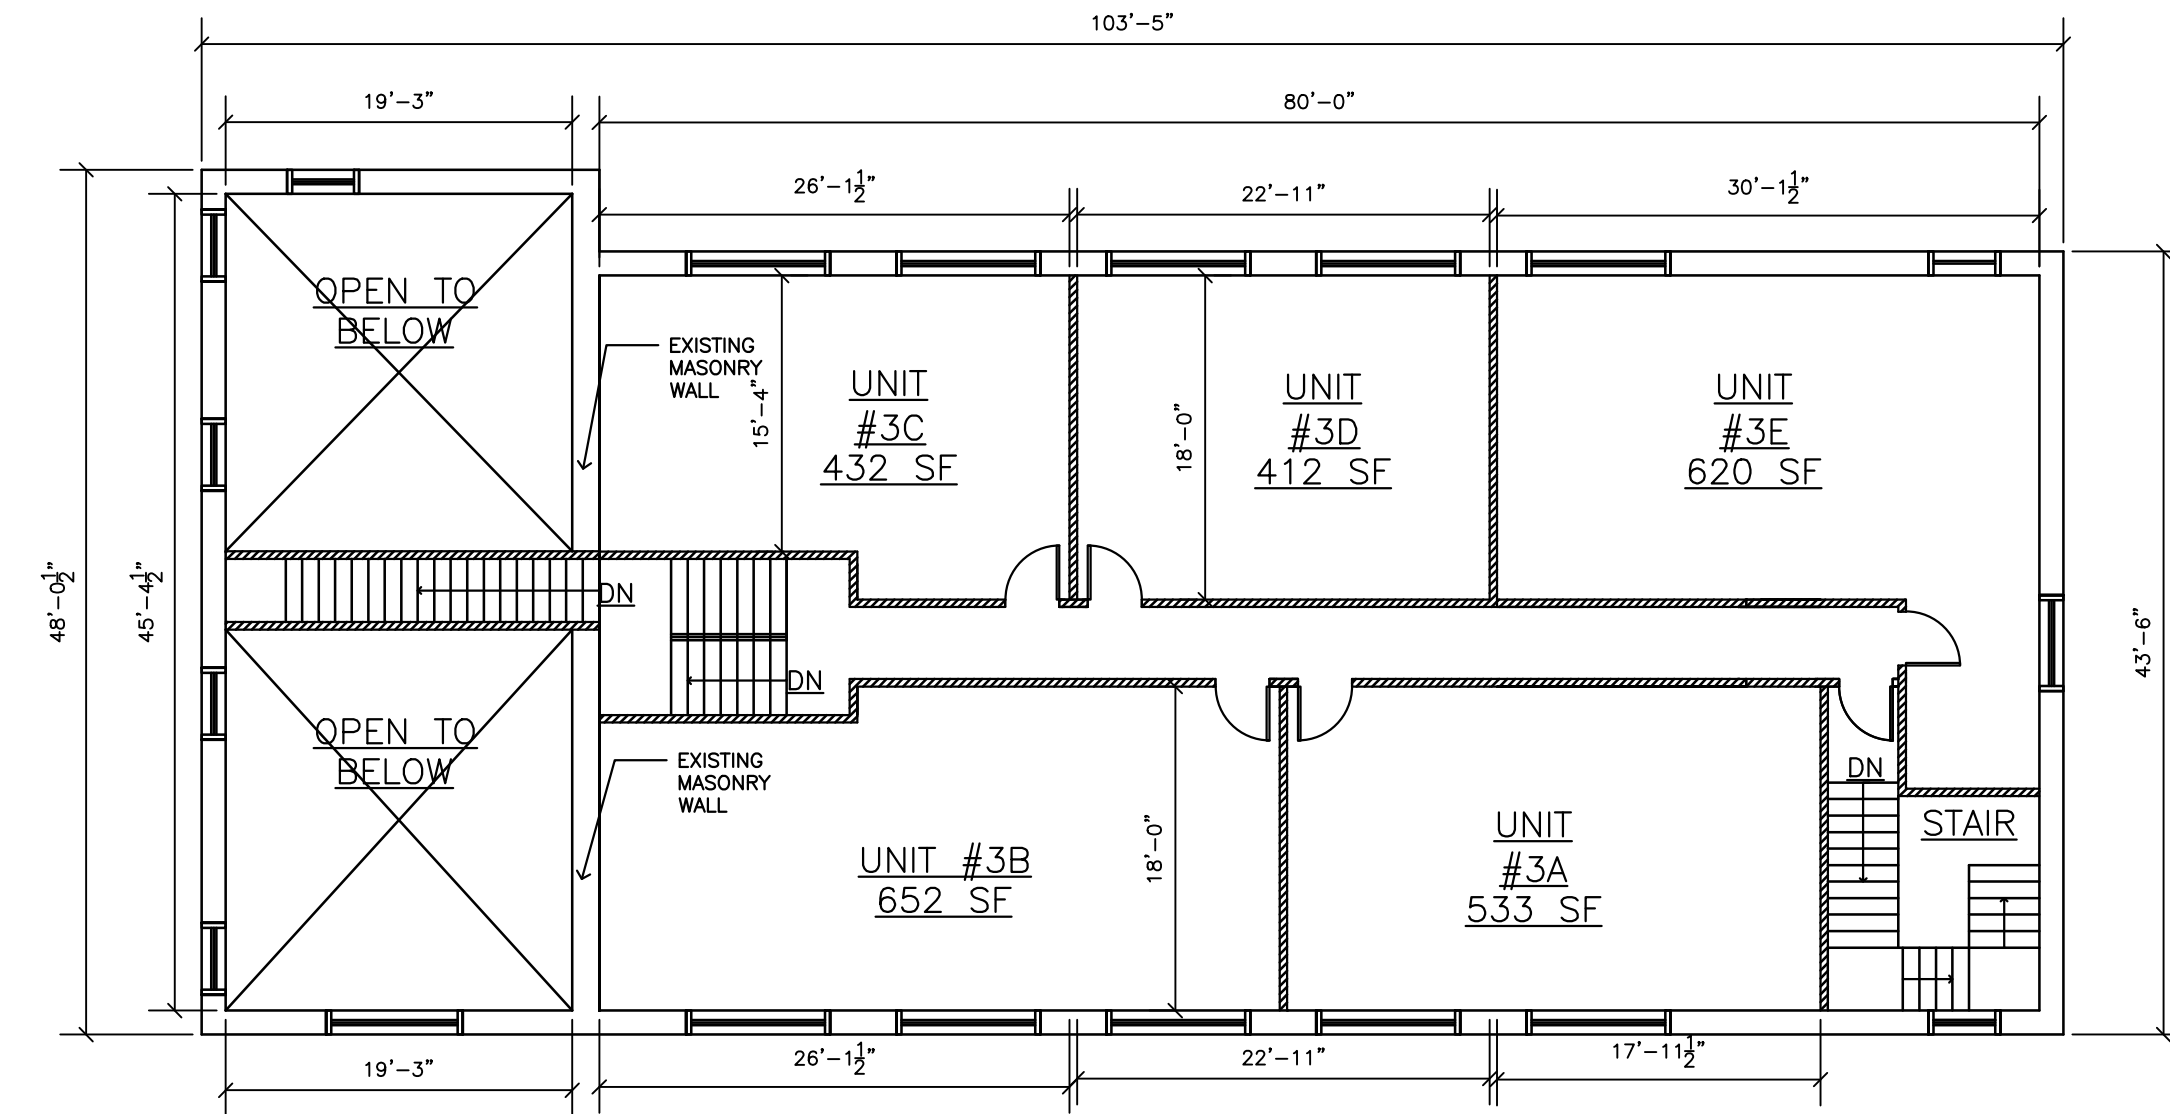


3 THIRD FLOOR PLAN
SCALE: 3/32" = 1' - 0"

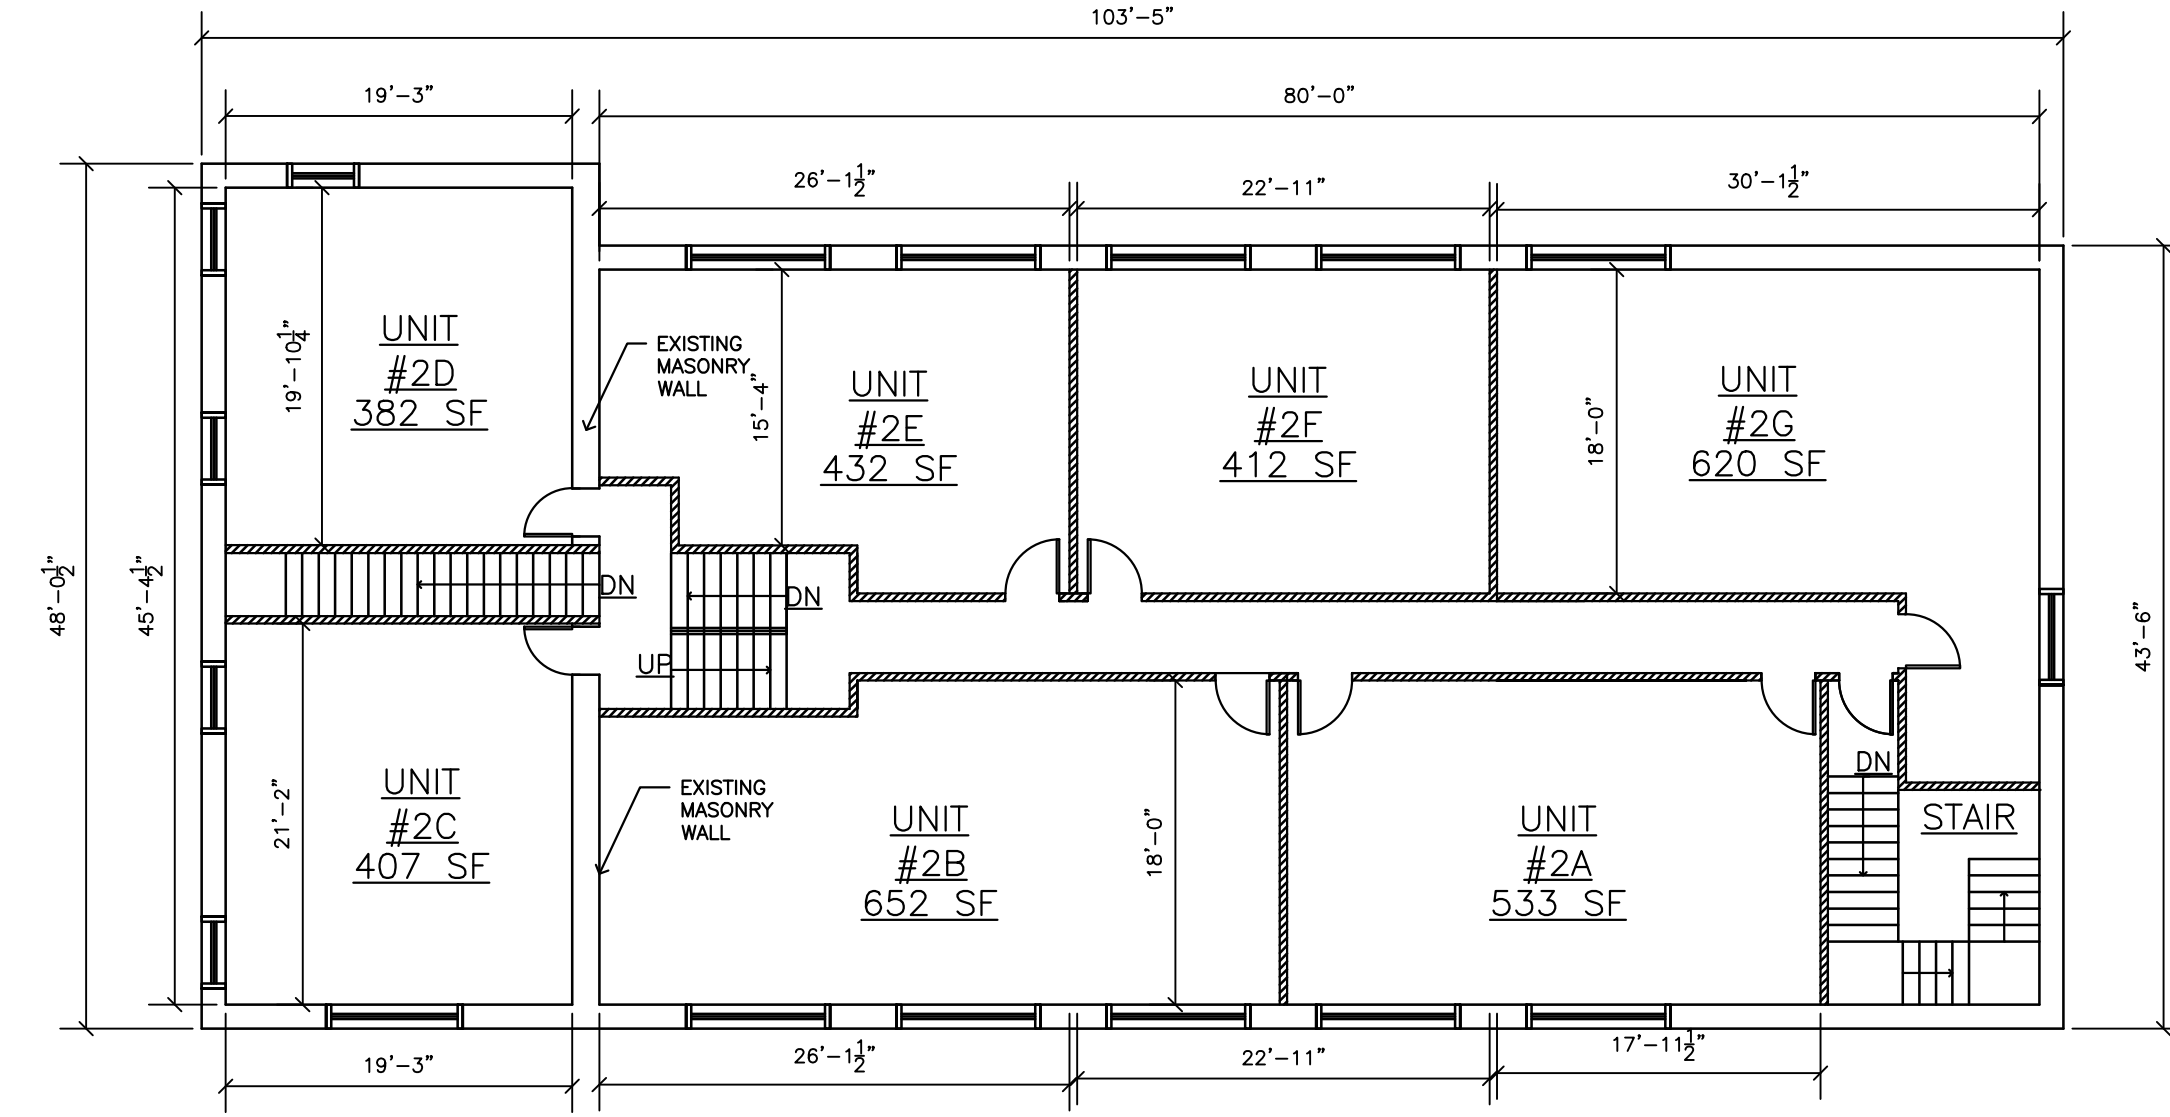

2 SECOND FLOOR PLAN
SCALE: 3/32" = 1' - 0"

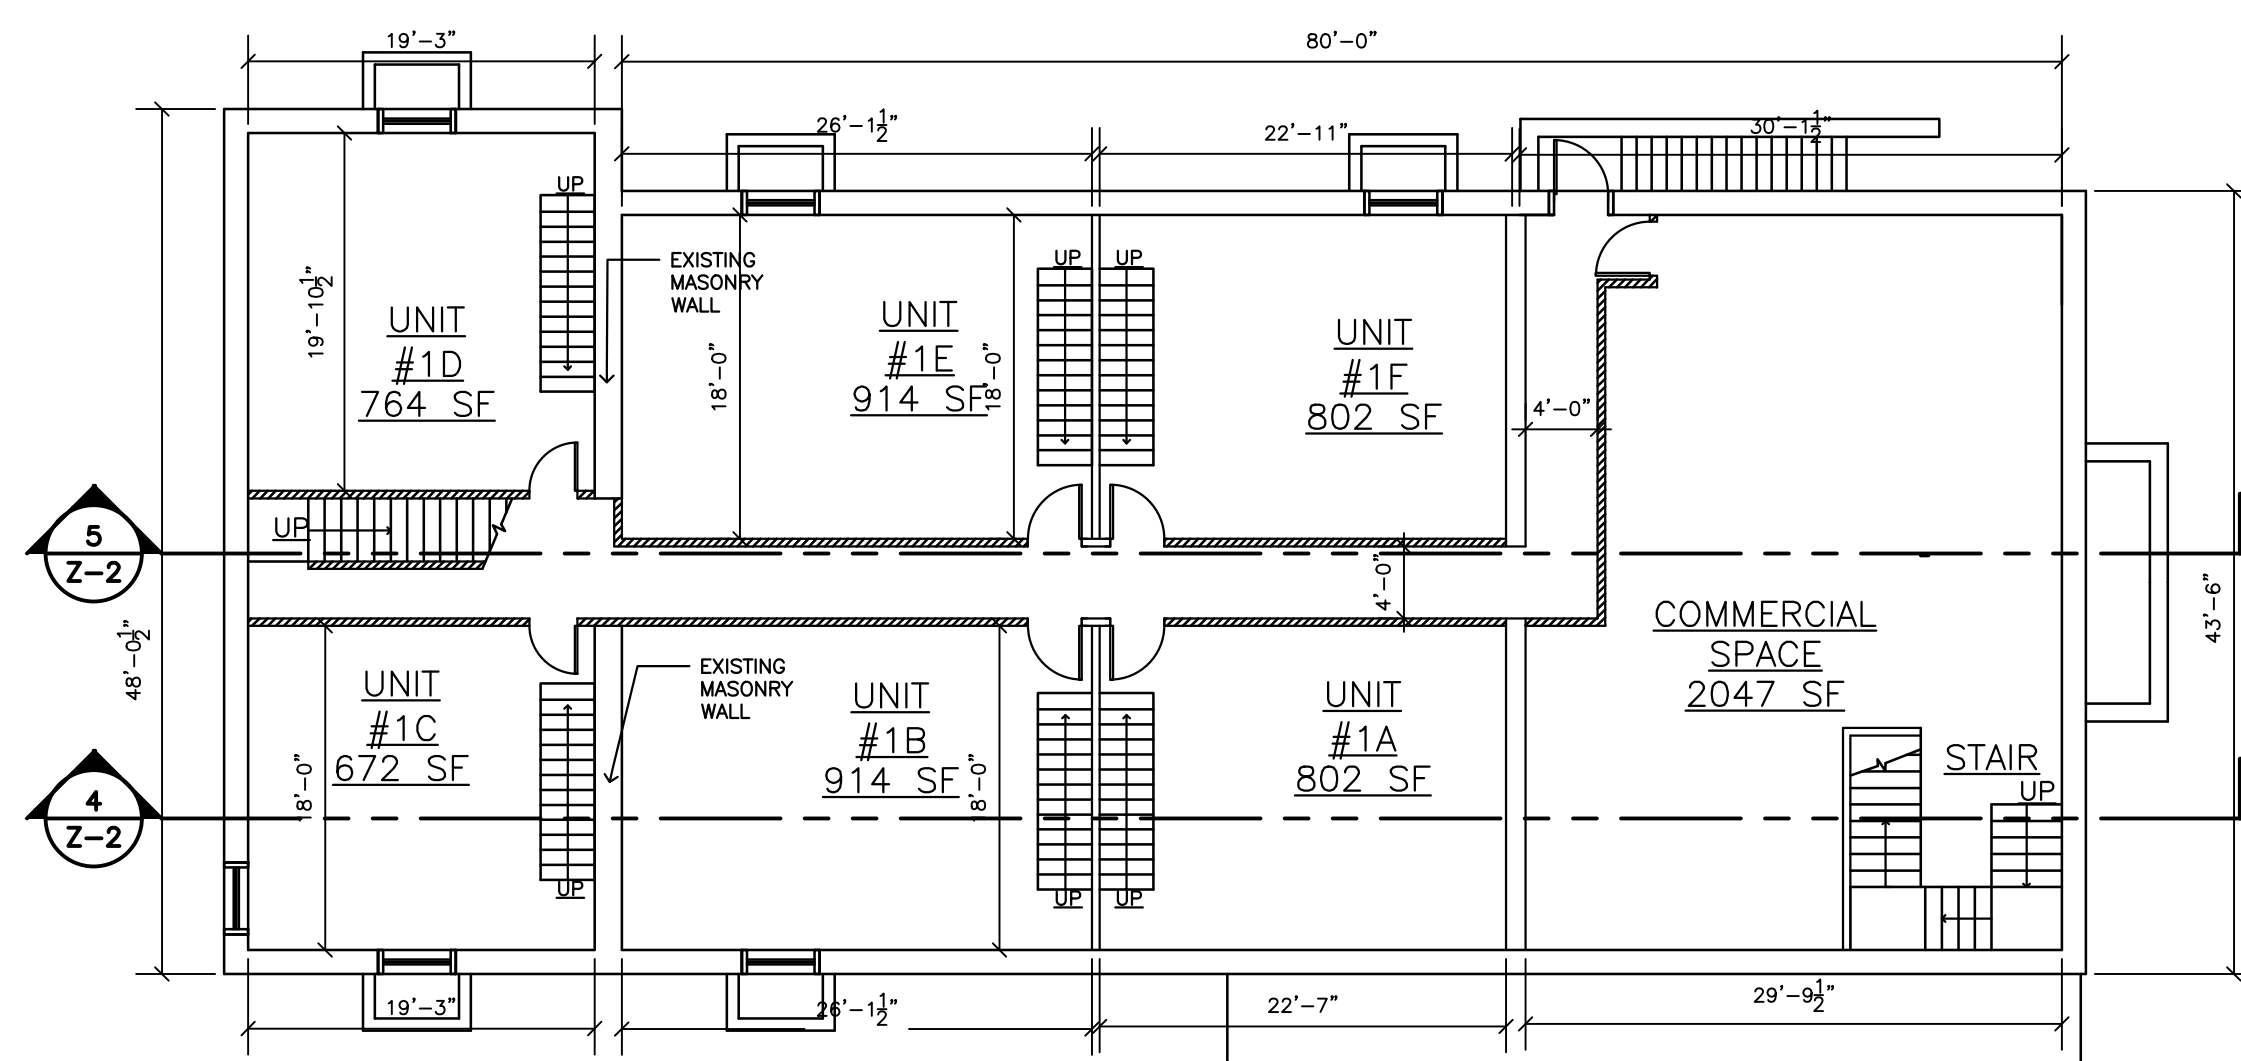

4 BASEMENT PLAN
SCALE: 3/32" = 1' - 0"

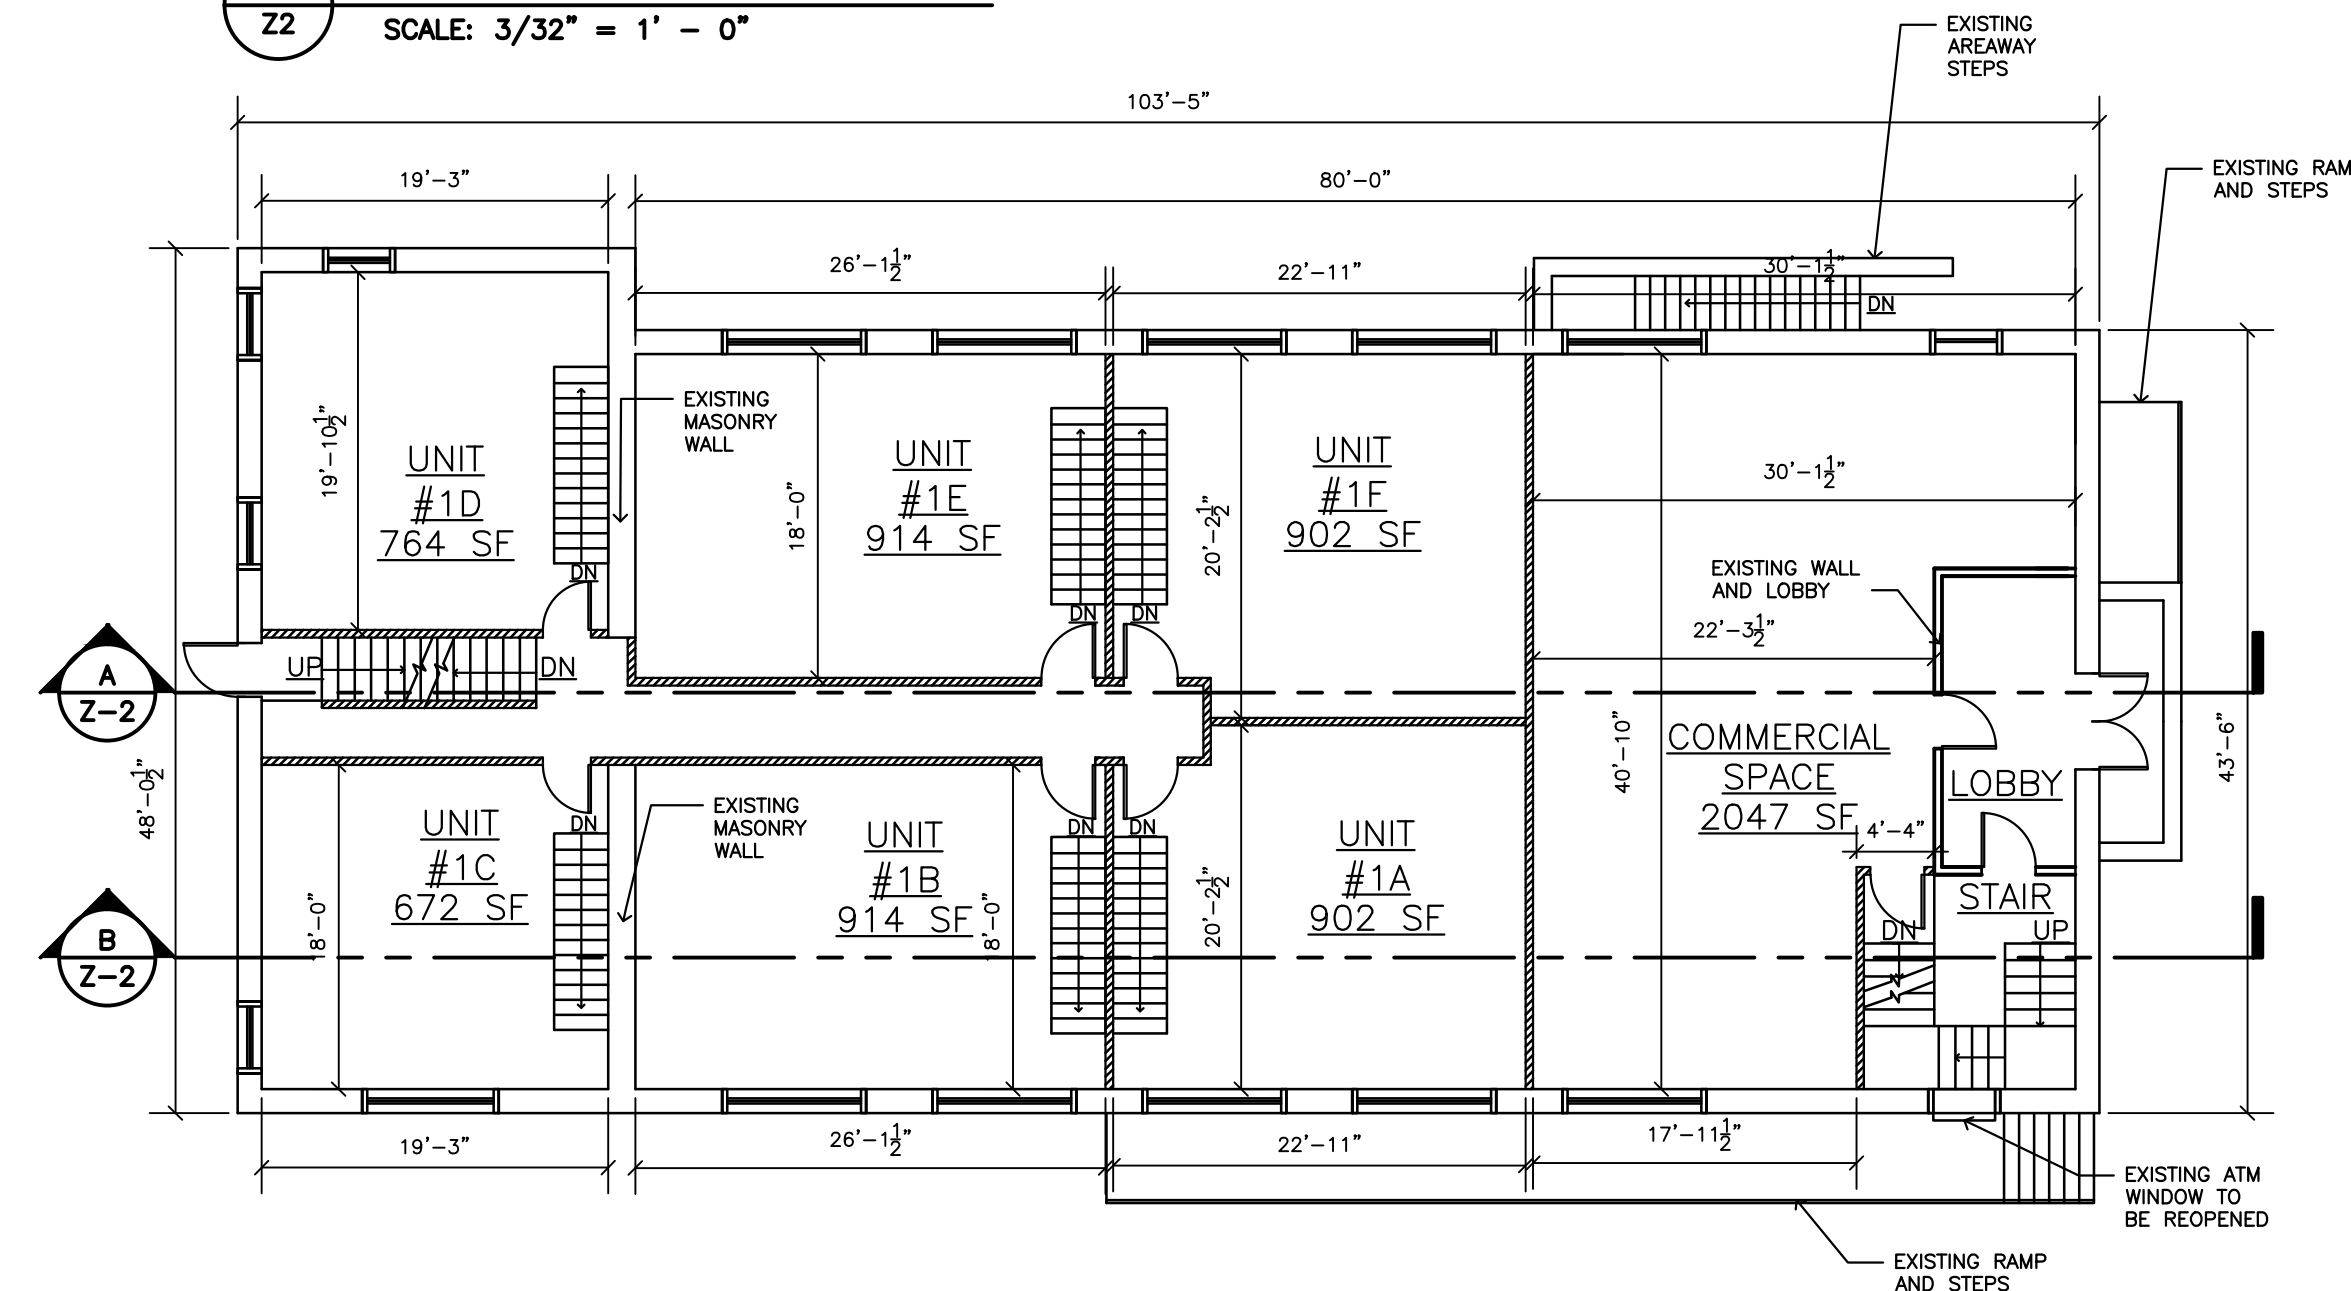

1 FIRST FLOOR PLAN
SCALE: 3/32" = 1' - 0"

HATCH KEY:




BUILDING SUMMARY:
BASEMENT FLOOR: 4,156 SF
FIRST FLOOR: 4,156 SF
SECOND FLOOR: 4,156 SF
THIRD FLOOR: 3,267 SF



1518 walnut street
suite 1300, philadelphia
pa, 19102
t: 215.546.3155
f: 215.545.3999
rolaarch@verizon.net

SEAL

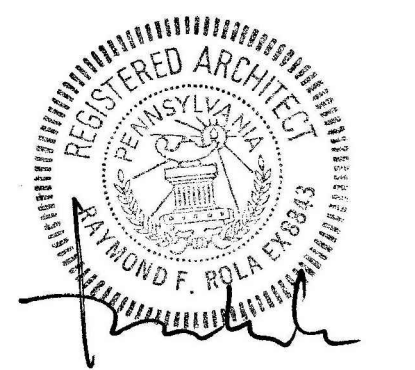

OWNER

REGENCY 1025 LLC.
1807 WIDENER PL.
PHILADELPHIA PA 19141

DATE	DESCRIPTION
3/22/18	ZONING

ALTERATIONS TO
6128 RIDGE AVE.

PROJECT LOCATION
6128 RIDGE AVE.,
PHILADELPHIA, PA

BLOCK: -
LOT: -
SHEET TITLE:

PROJECT NO. 17482
SCALE: AS NOTED
DATE: 2018
DRAWN BY: RR
REVIEWED BY: RR
SHEET NO.

Z-2