



Contractors shall verify and be responsible for all field dimensions and conditions and shall notify OGC Architects of any discrepancies before proceeding with the project.

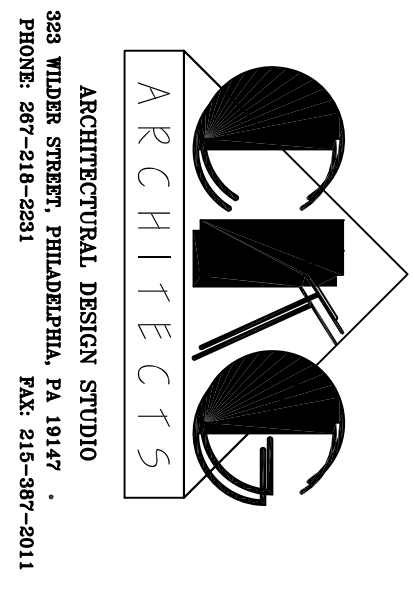


Revisions	Date

5817 HENRY AVENUE  
PHILADELPHIA, PA

Project # 2020.33
Scale AS NOTED
Date FEBRUARY 3, 2021
Drawn By FCC
Approved By FCC

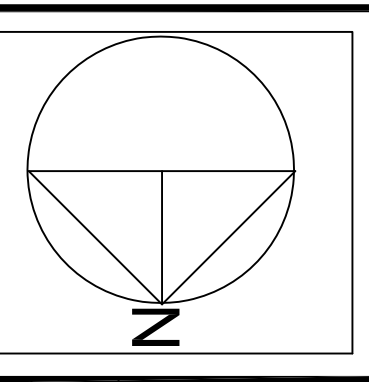

Project: 5817 HENRY AVENUE  
Drawing Title: 3RD FLOOR PLANS  
Drawing Number: A101

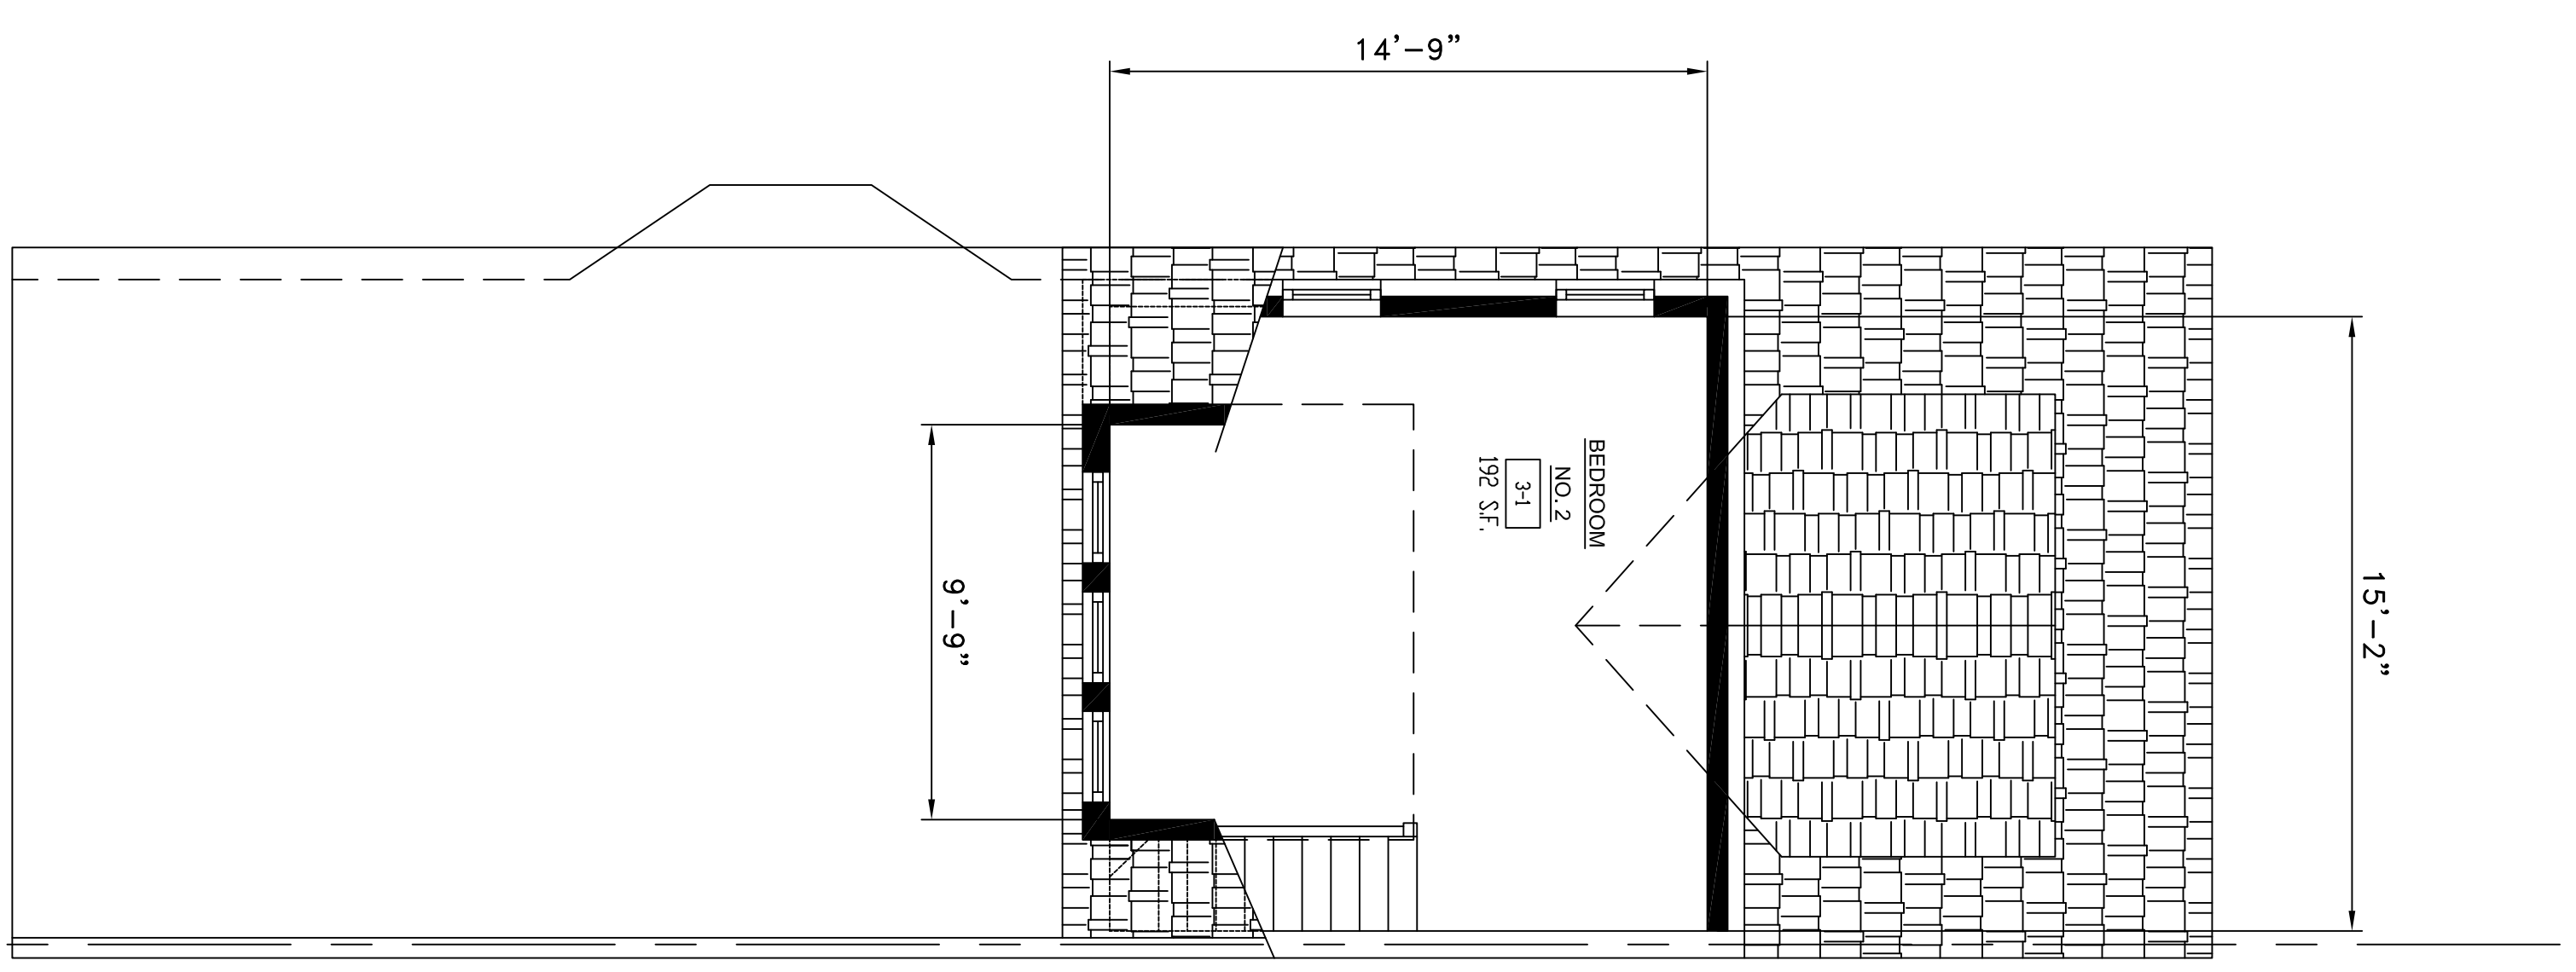

1 LOWER LEVEL FLOOR PLAN  
A101 1/4"=1'-0" (245 G.S.F.)