

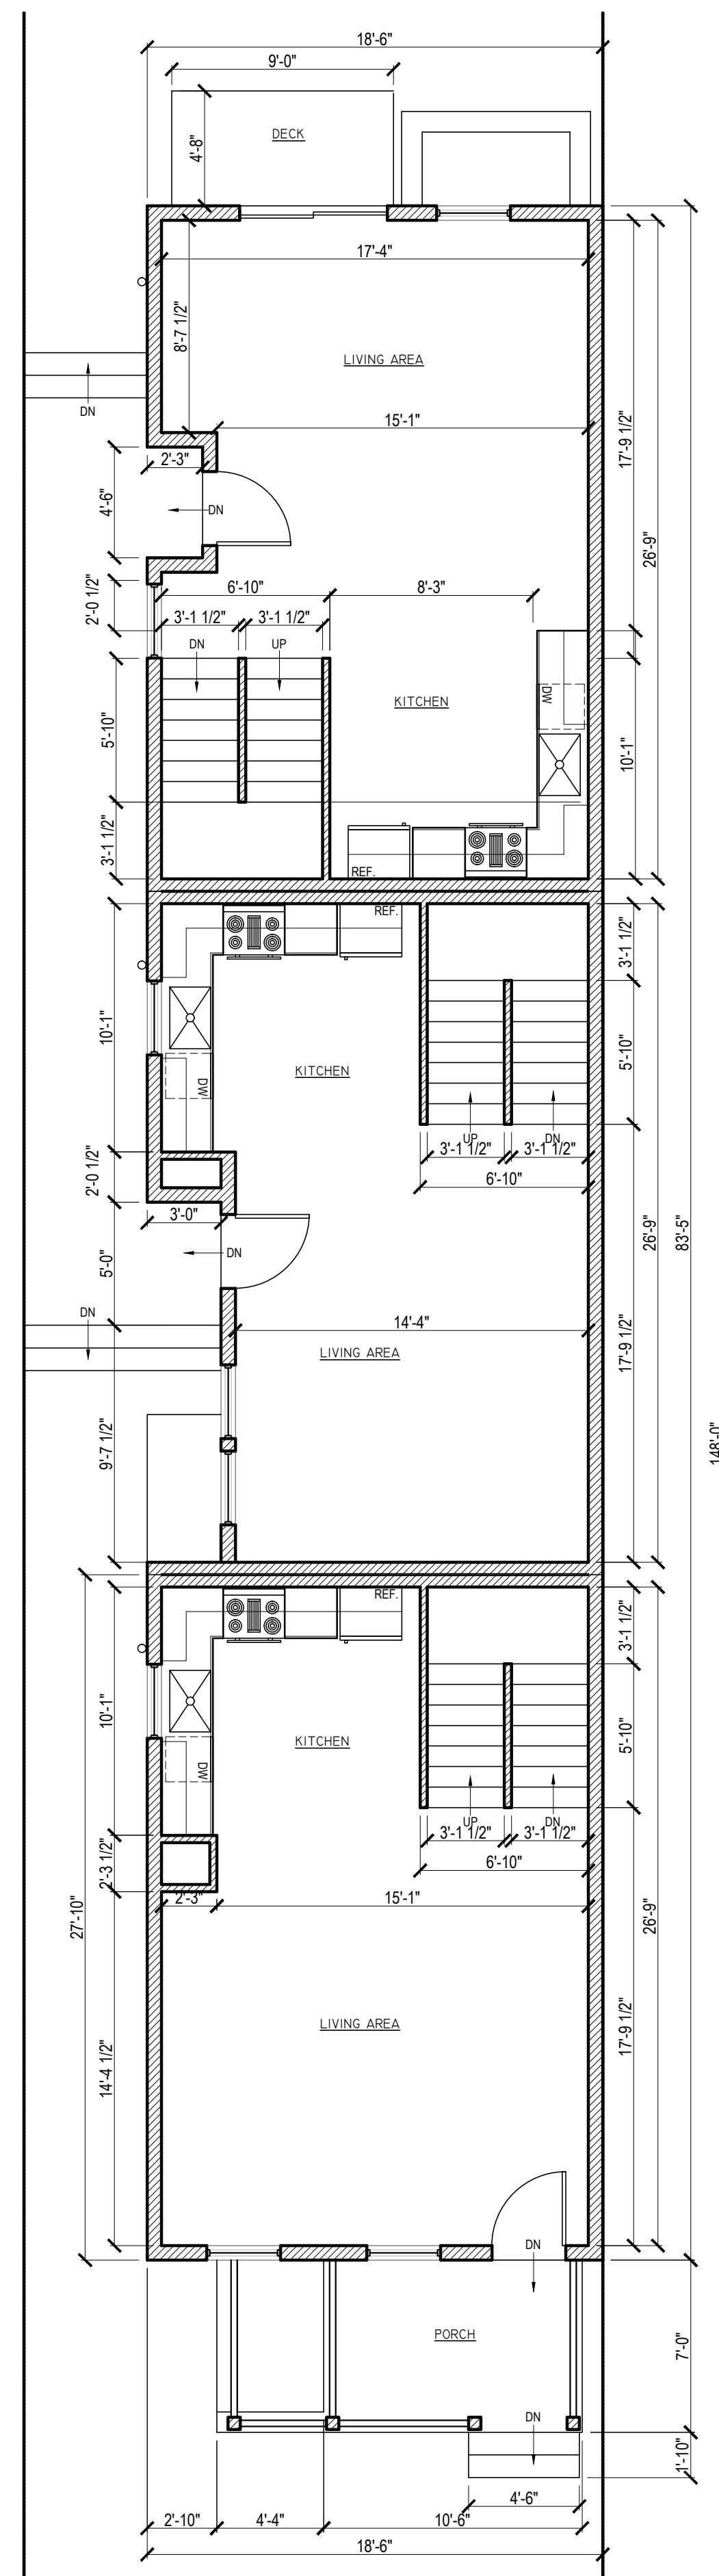



1 BASEMENT PLAN  
SD1 3/16" = 1'-0"

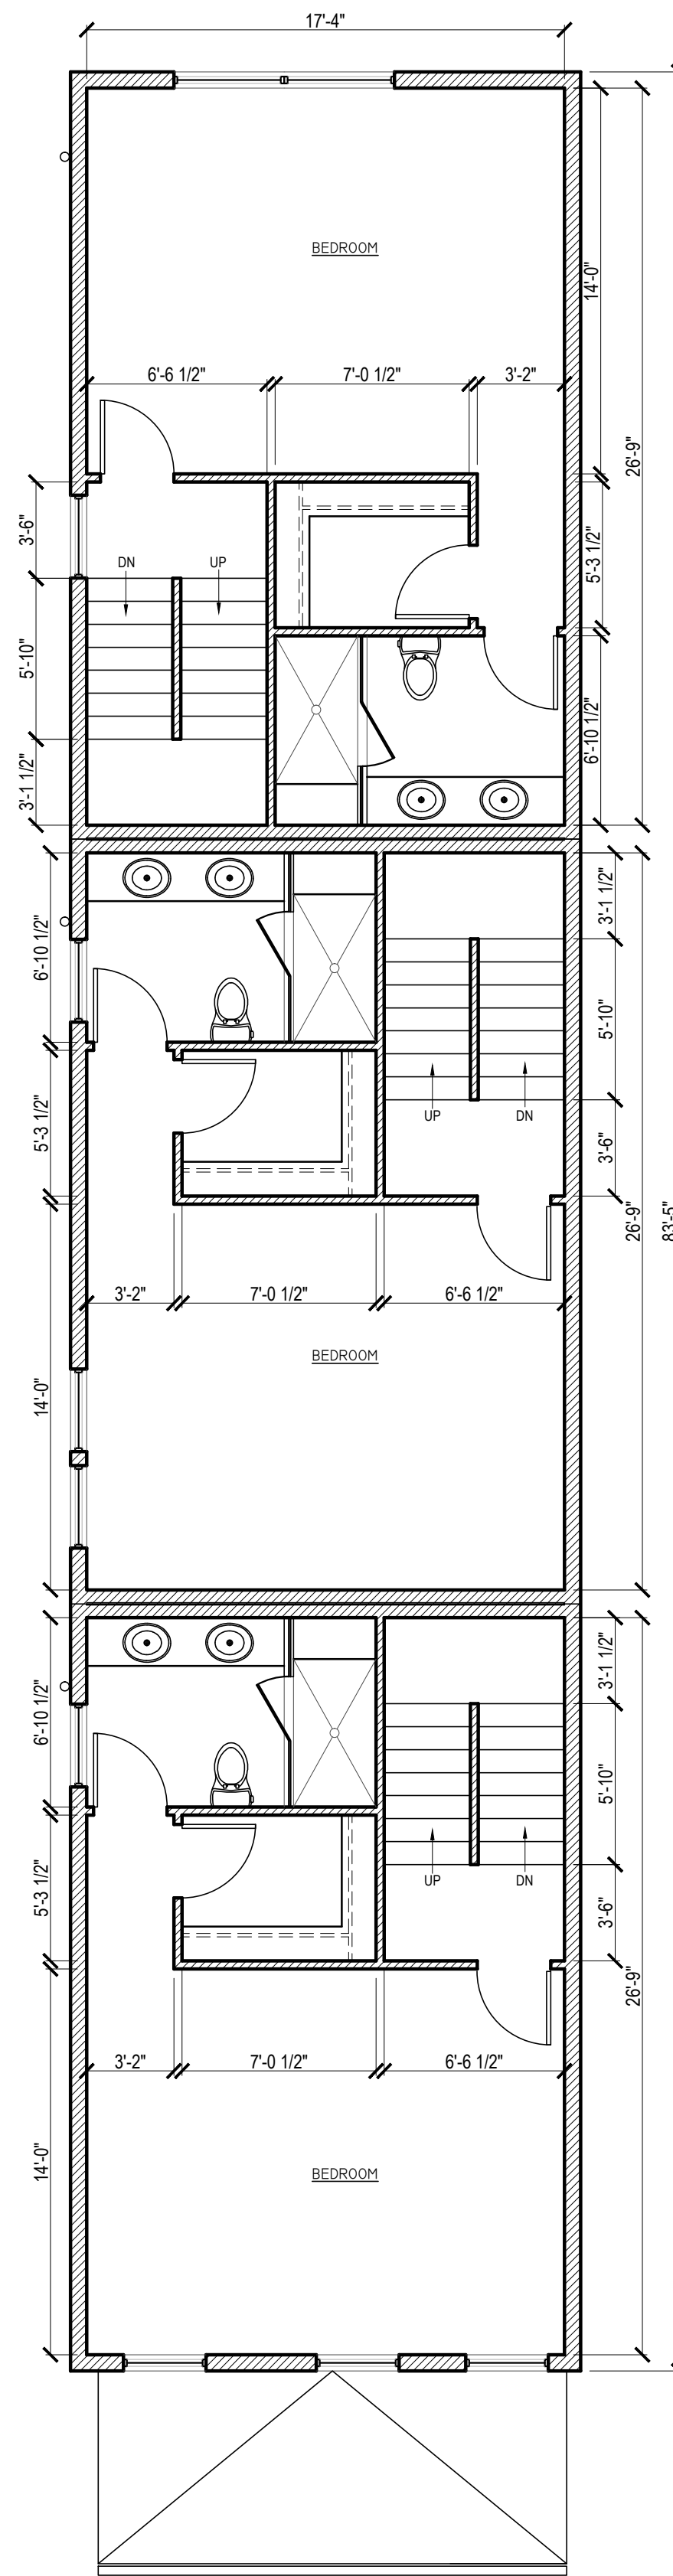


2 FIRST FLOOR PLAN  
SD1 3/16" = 1'-0"

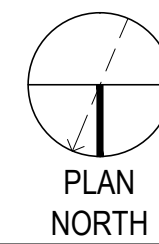


3 SECOND FLOOR PLAN  
SD1 3/16" = 1'-0"

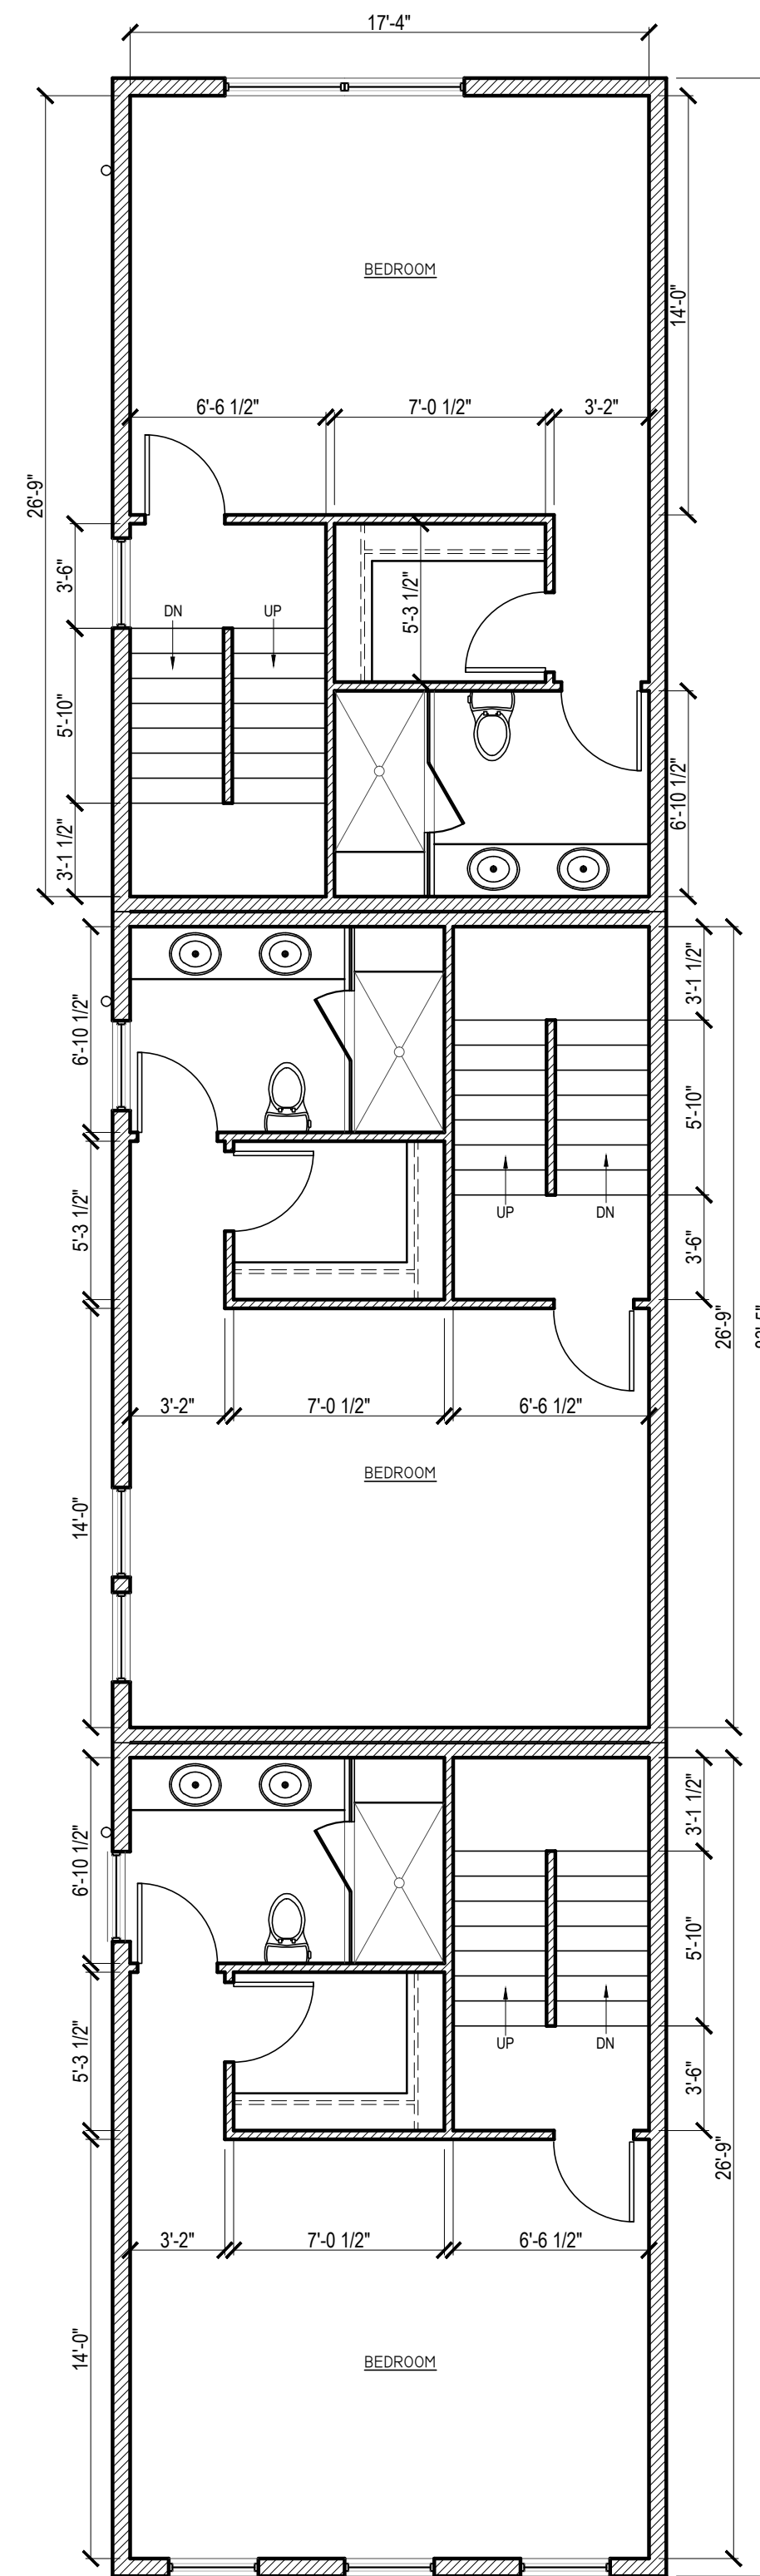

4 THIRD FLOOR PLAN  
SD1 3/16" = 1'-0"

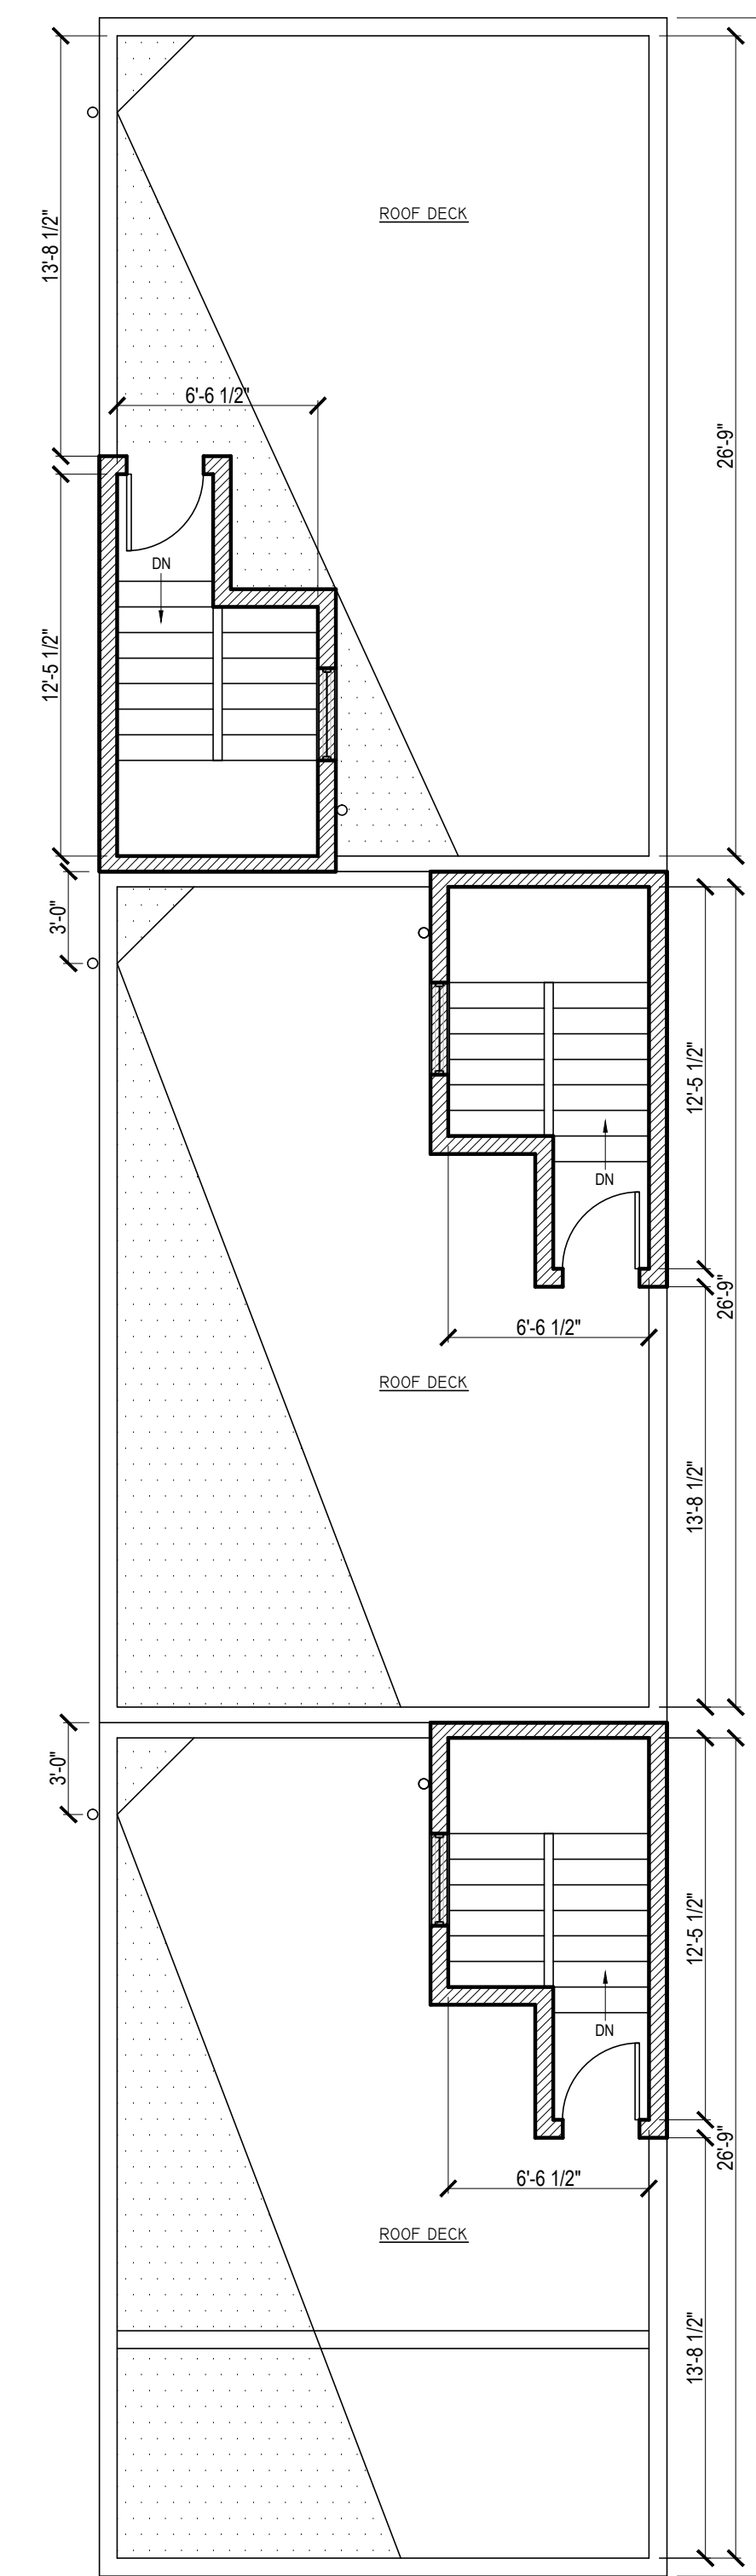


5 ROOF PLAN  
SD1 3/16" = 1'-0"

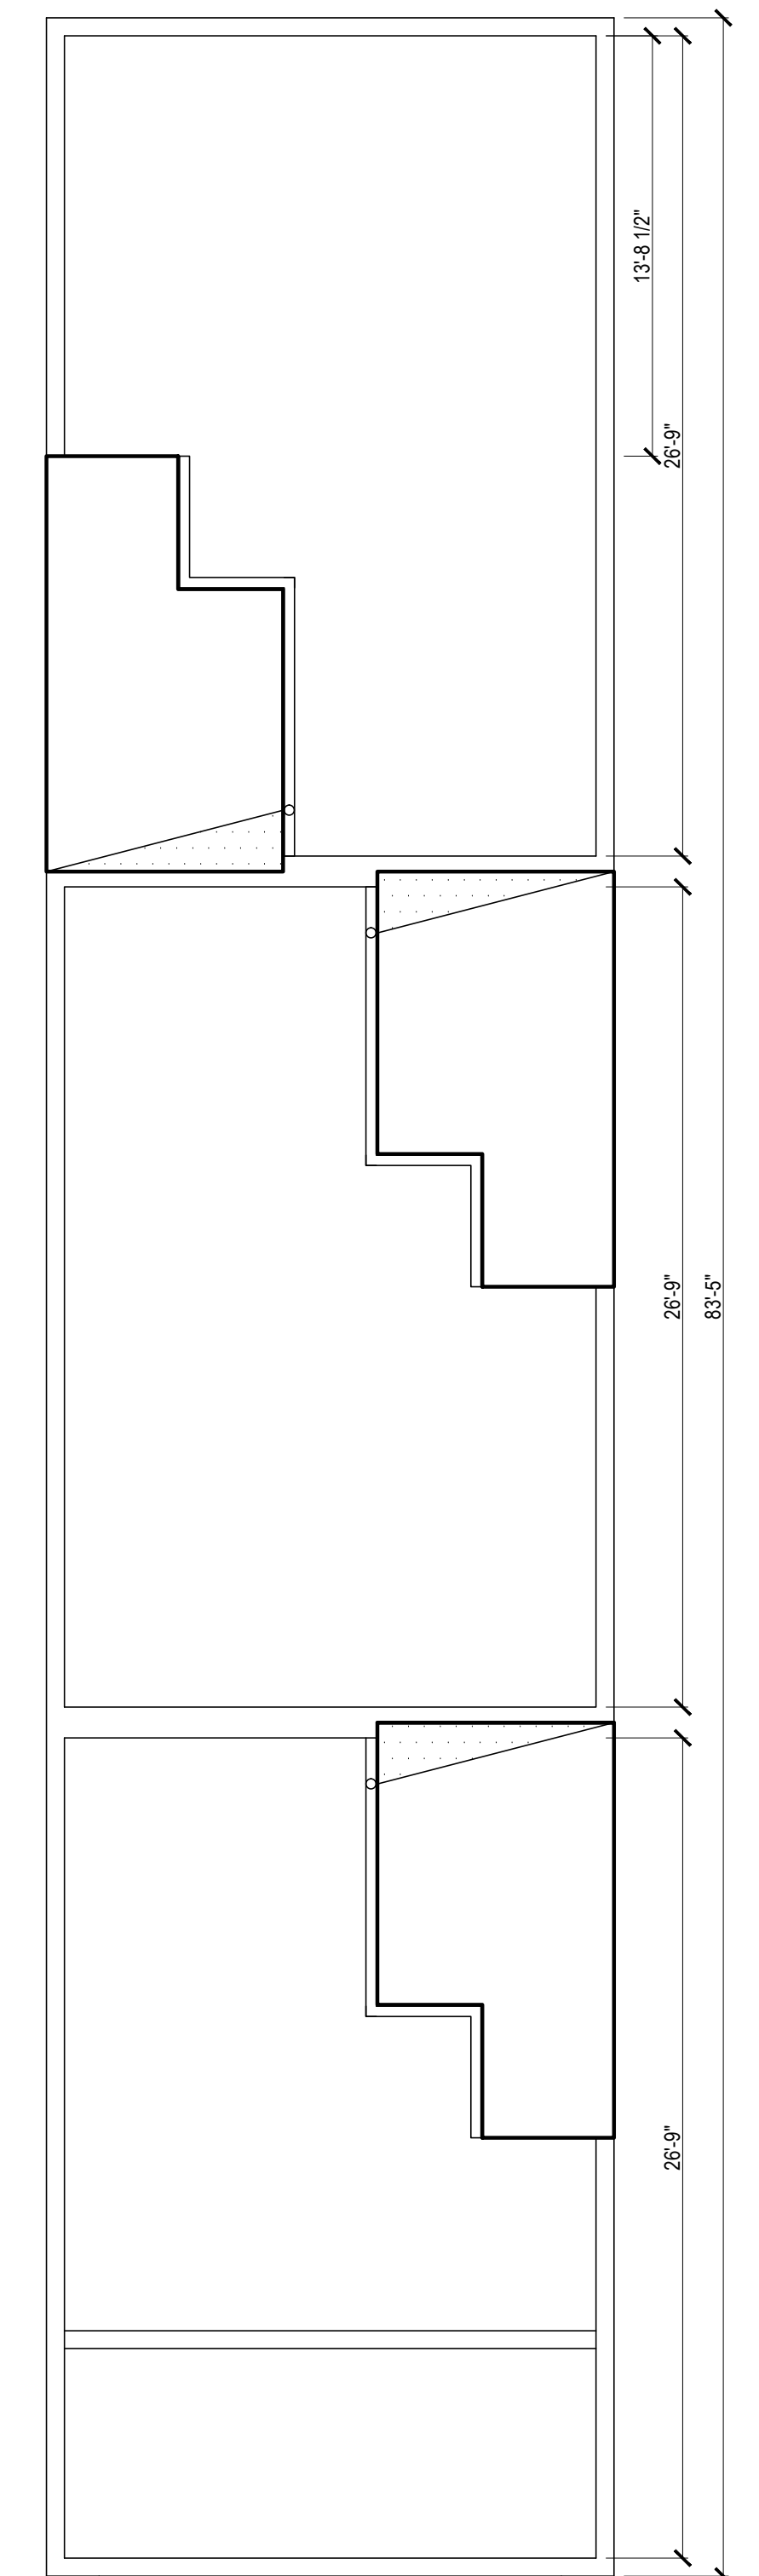

6 UPPER ROOF PLAN  
SD1 3/16" = 1'-0"


#	DATE	ISSUE / REVISION
	09.19.15	SCHEMATIC
	09.30.15	SCHEMATIC REV
	03.15.16	ZONING REV

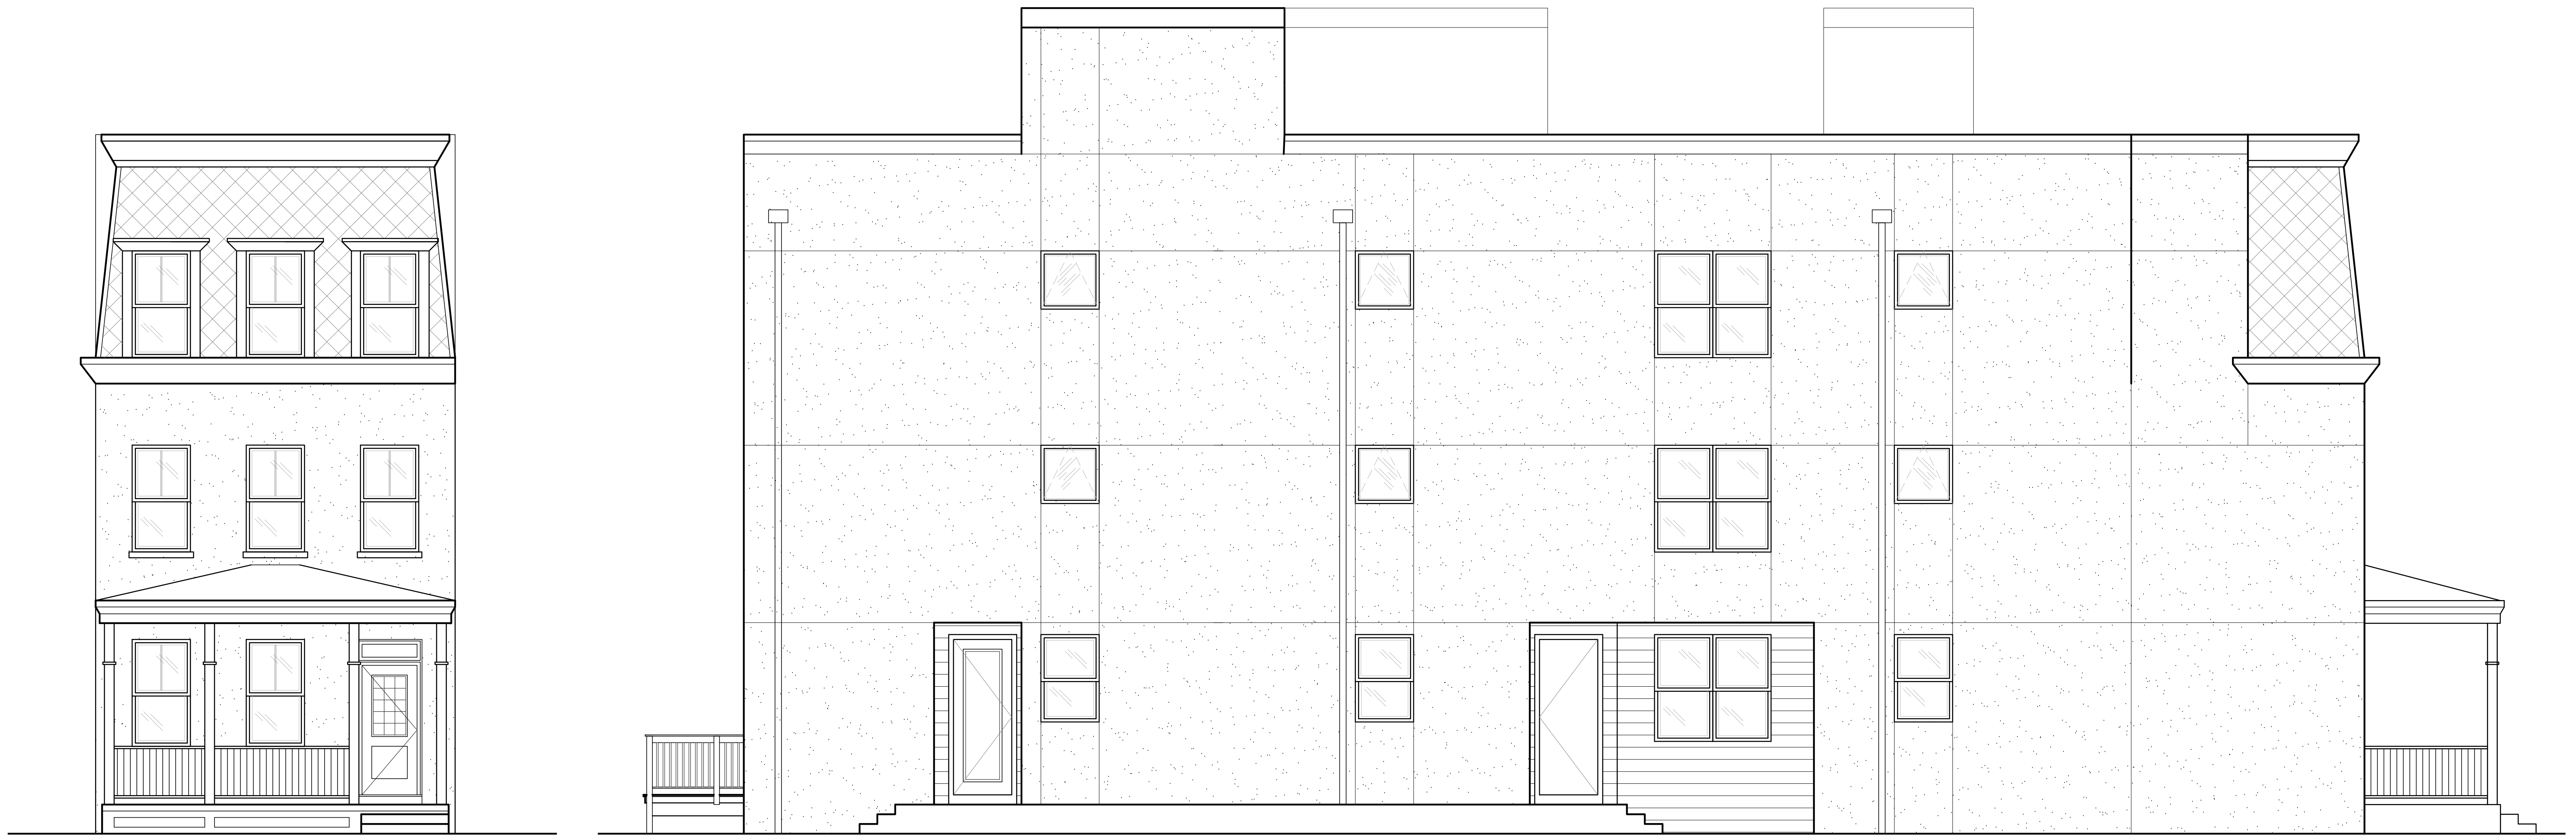

1 FRONT ELEVATION  
SD2 1/4" = 1'-0"

2 SIDE ELEVATION  
SD2 1/4" = 1'-0"

#	DATE	ISSUE / REVISION
	09.19.15	SCHEMATIC
	09.30.15	SCHEMATIC REV
	03.15.16	ZONING REV

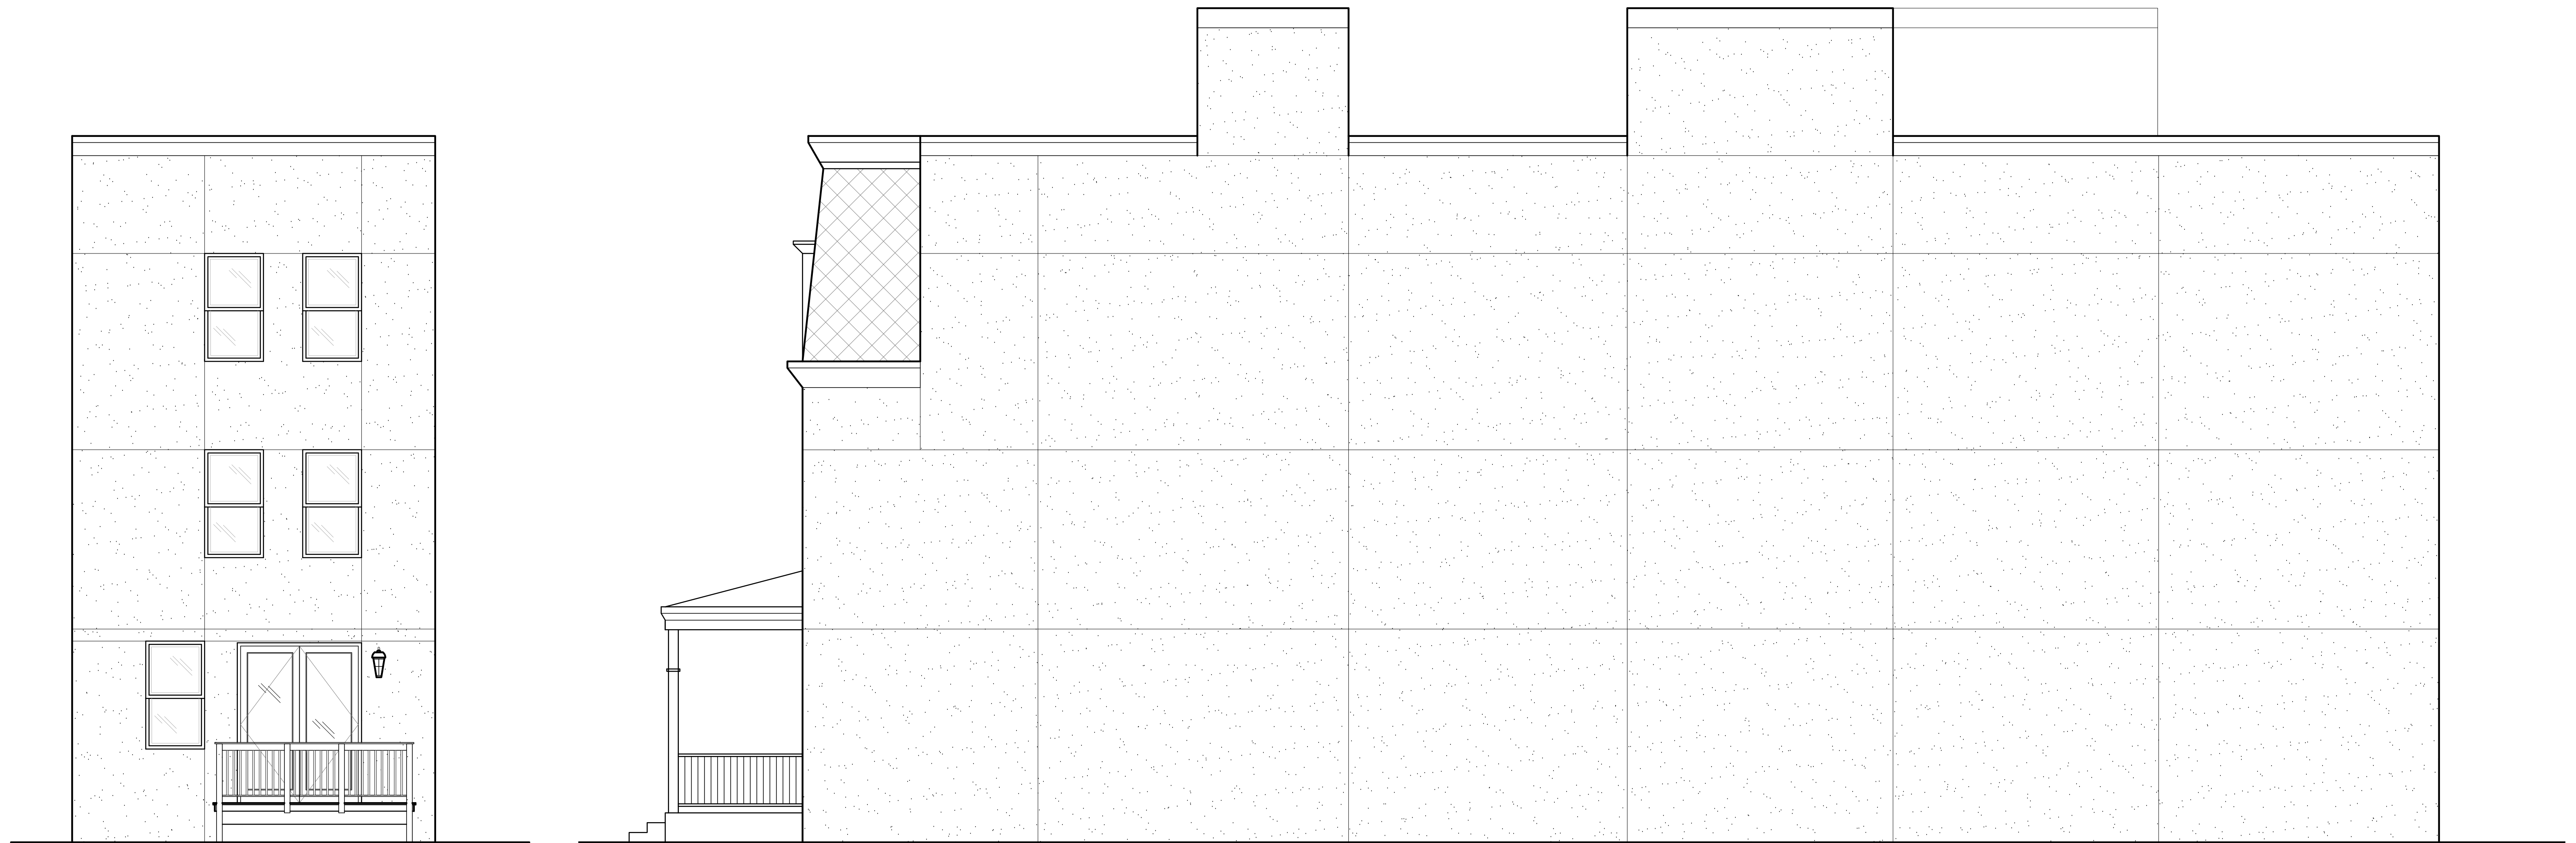

1 REAR ELEVATION  
SD3 1/4" = 1'-0"

2 SIDE ELEVATION  
SD3 1/4" = 1'-0"

#	DATE	ISSUE / REVISION
	09.19.15	SCHEMATIC
	09.30.15	SCHEMATIC REV
	03.15.16	ZONING REV



