



1 FIRST FLOOR PLAN
SD.1 1/4" = 1'-0"

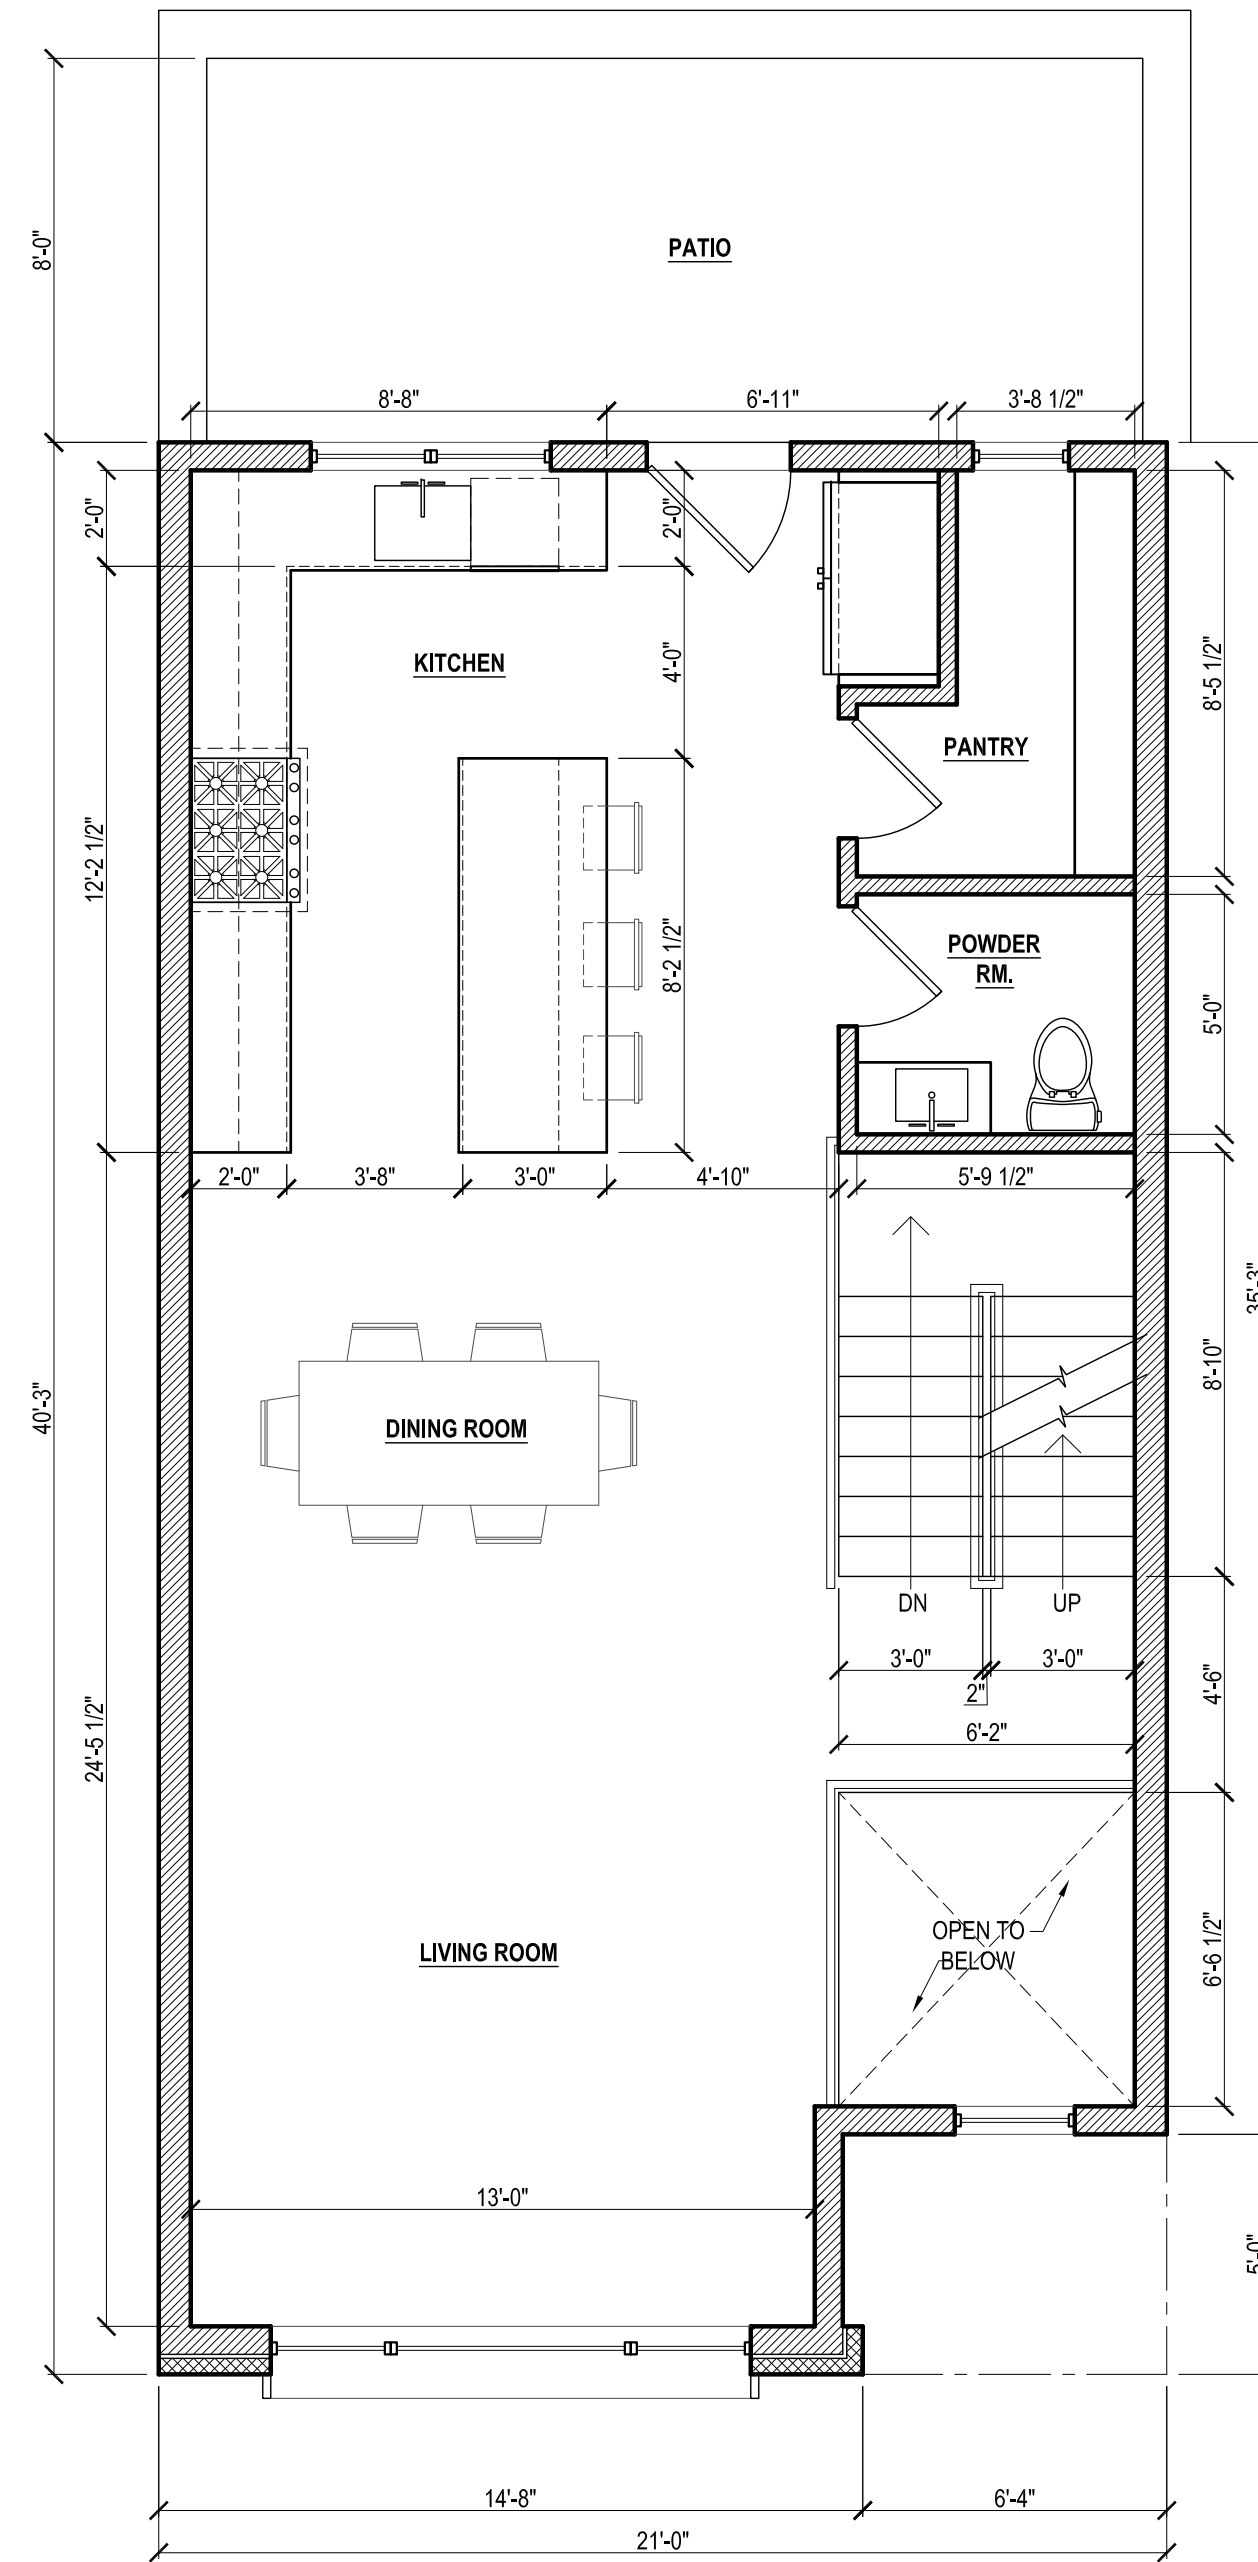


2 SECOND FLOOR PLAN
SD.1 1/4" = 1'-0"

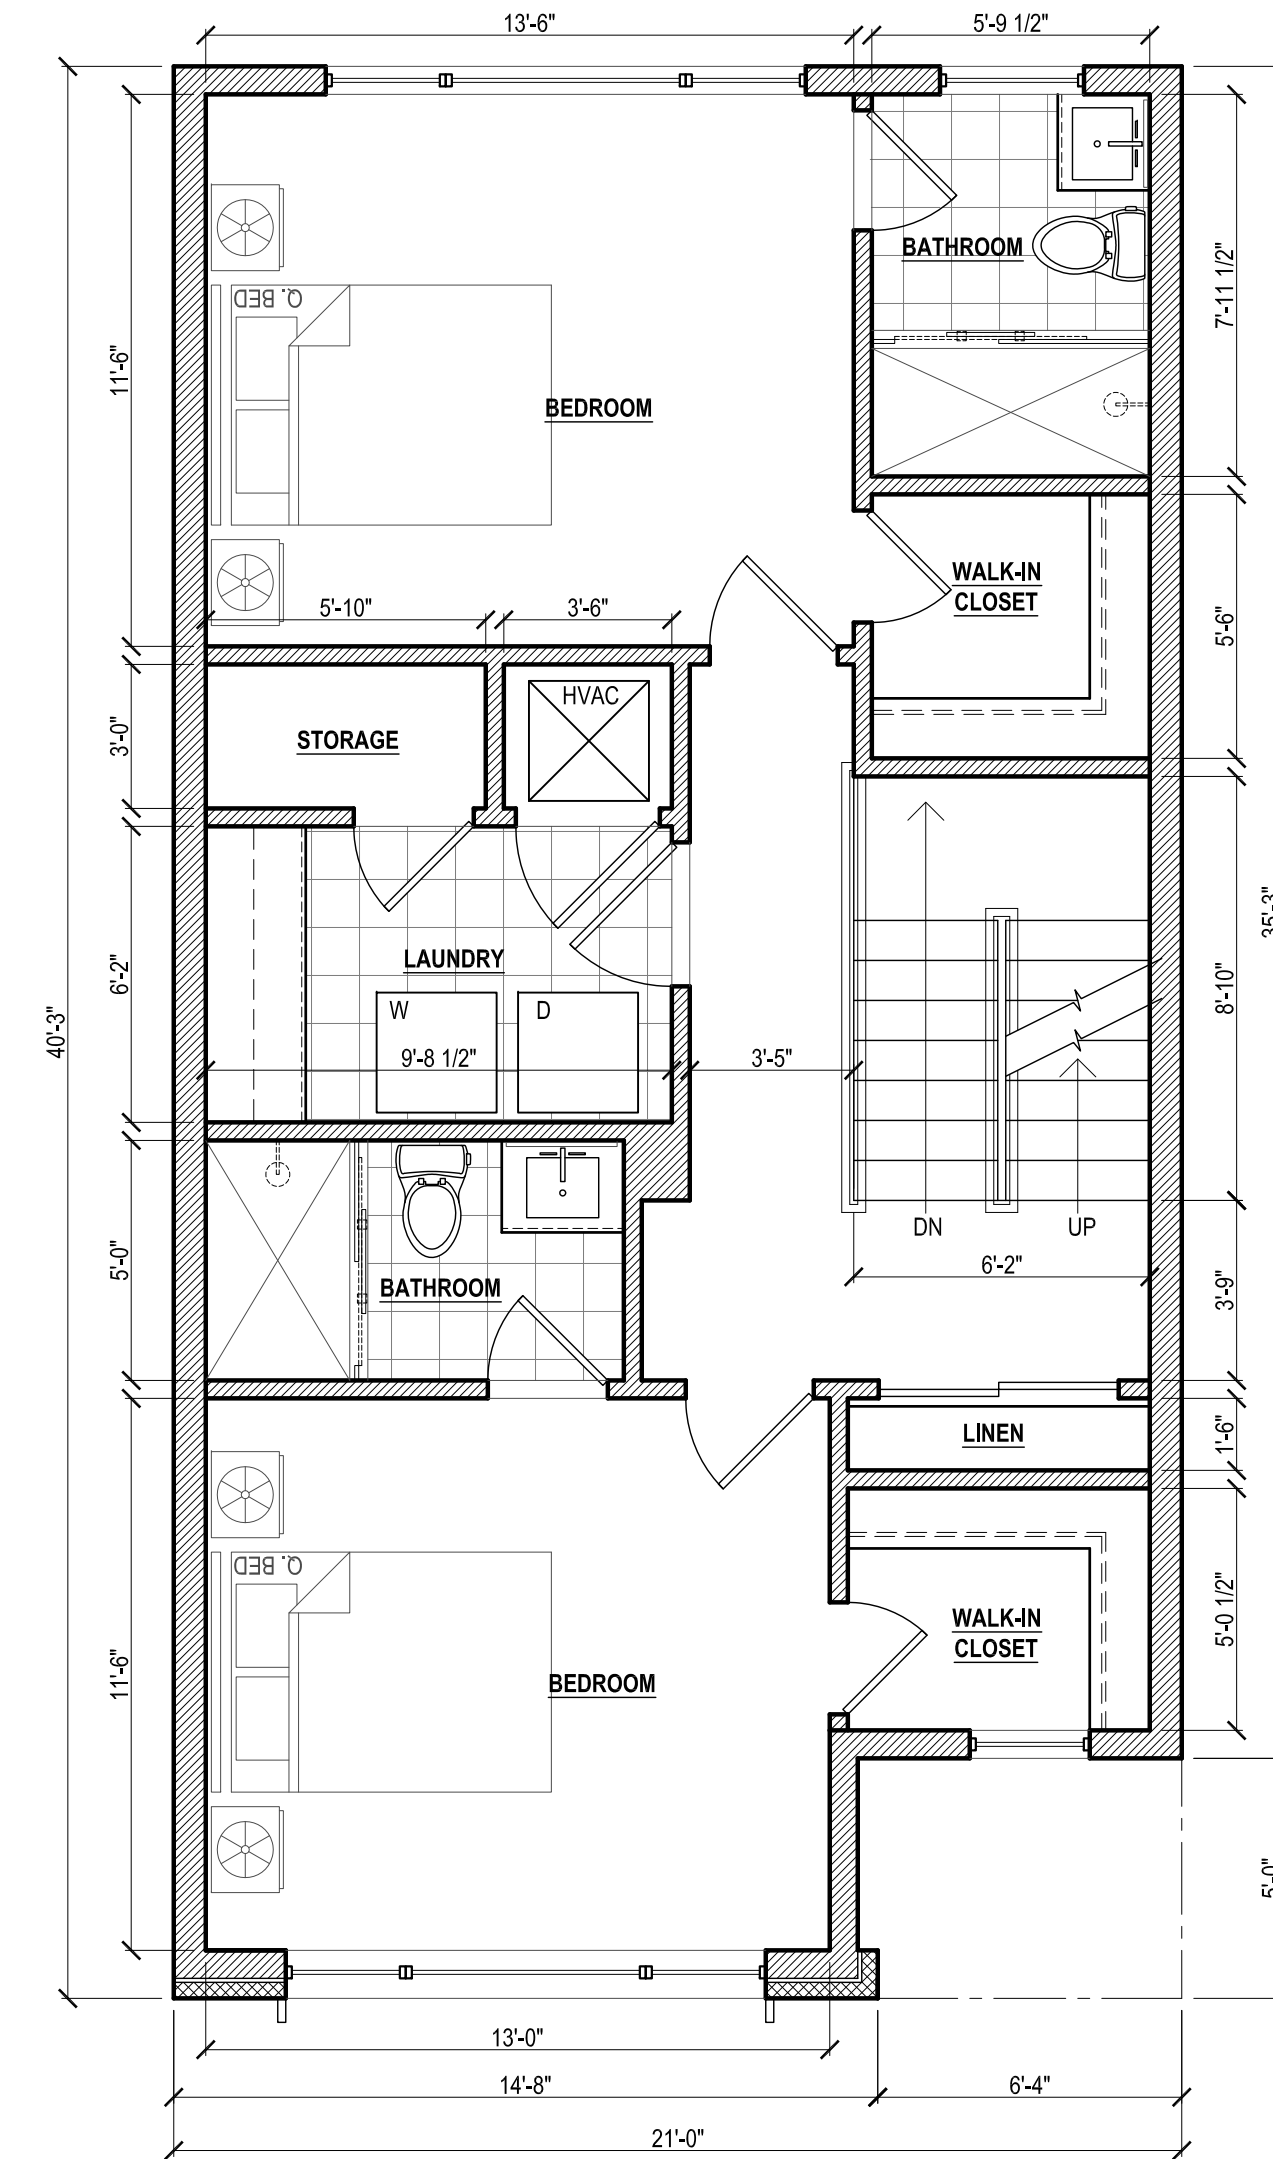


3 THIRD FLOOR PLAN
SD.1 1/4" = 1'-0"

#	DATE	ISSUE / REVISION
	10.16.2018	SCHEMATIC

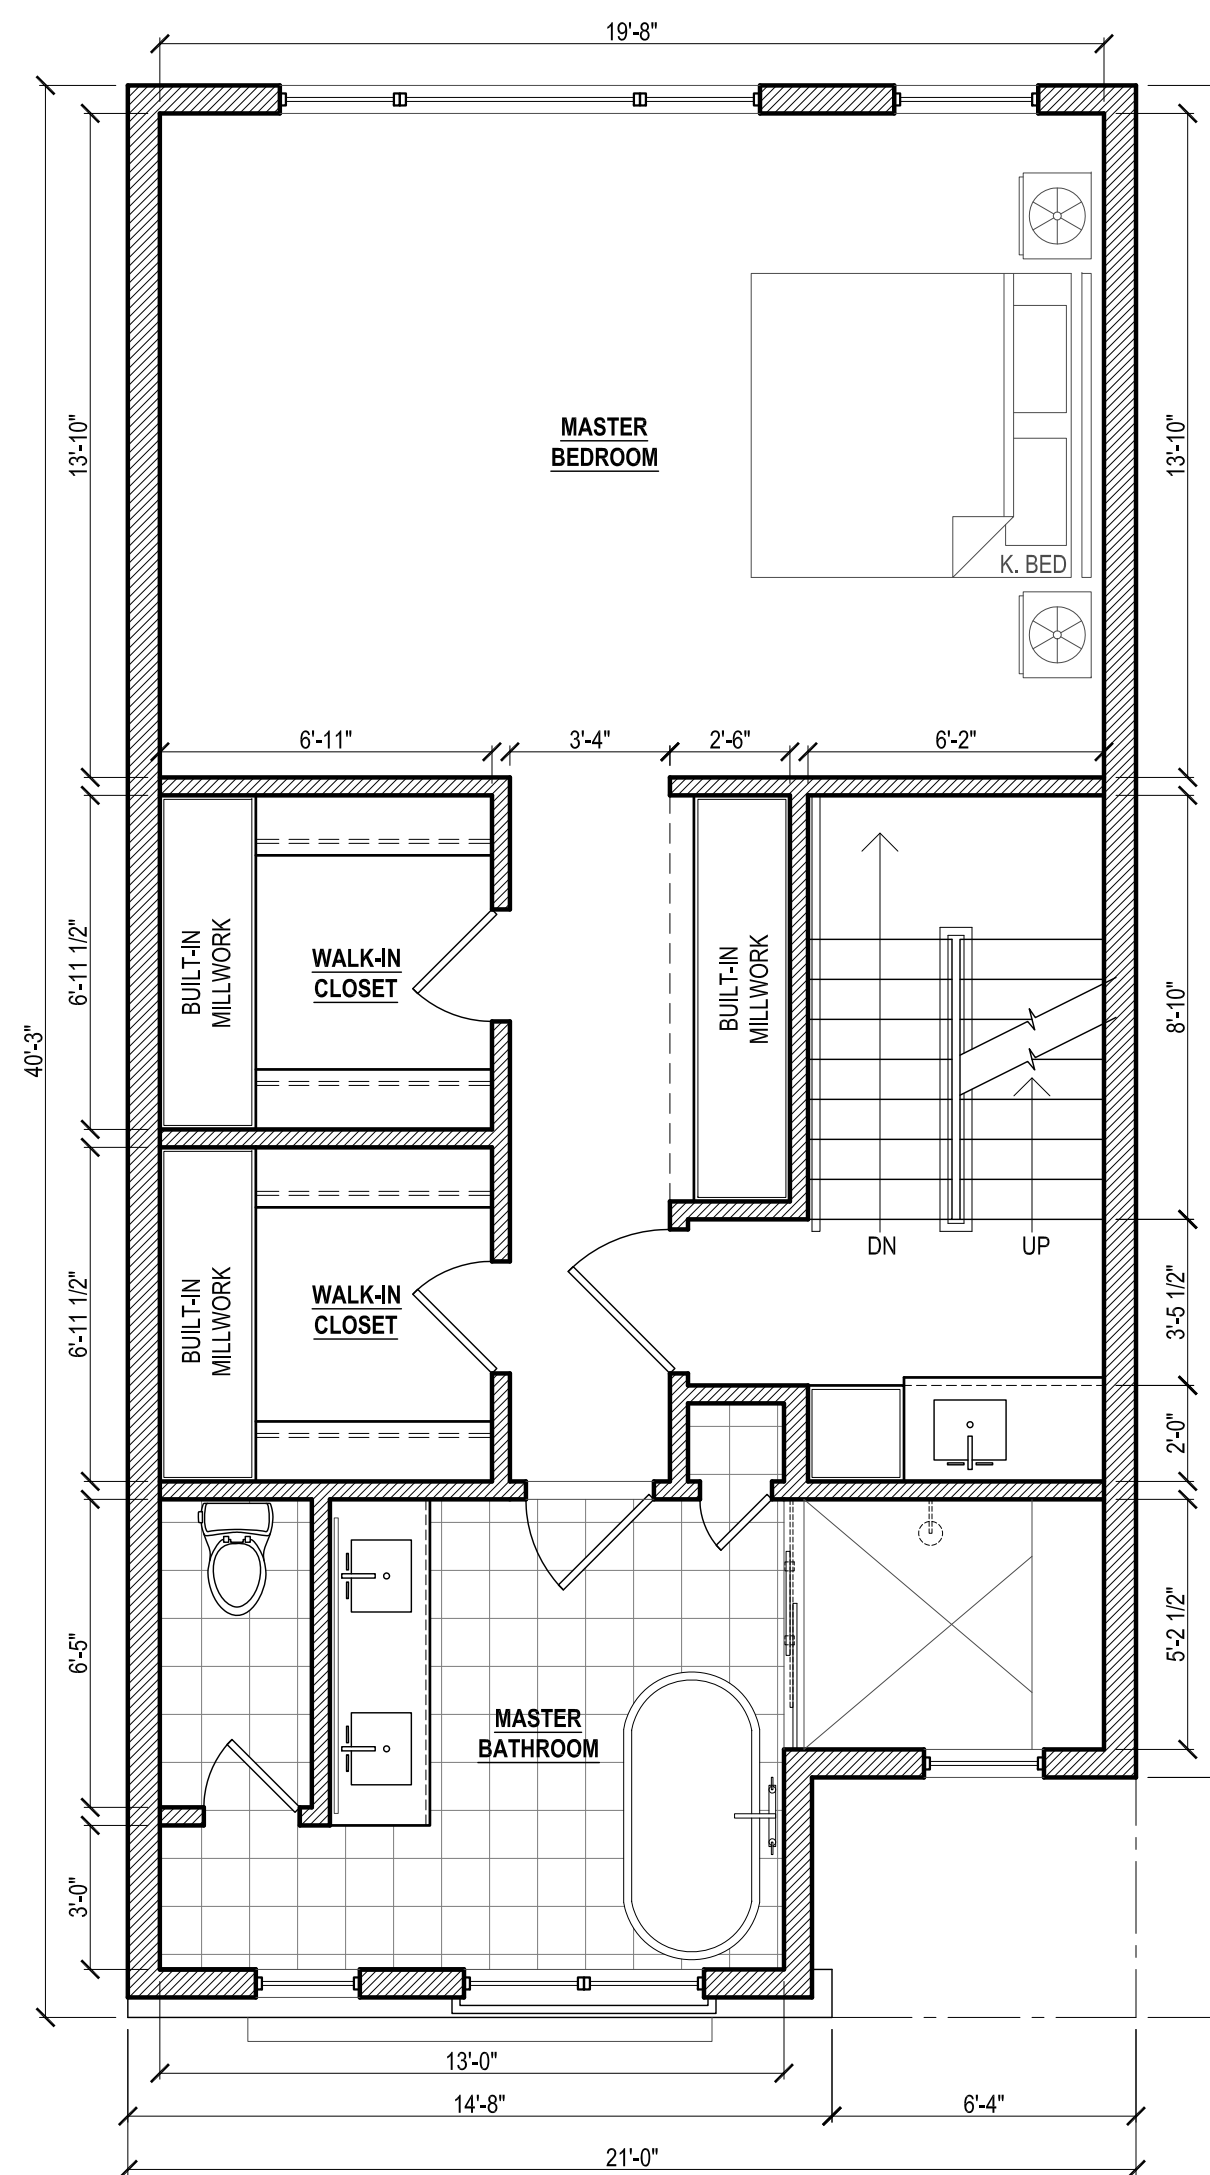

1 FOURTH FLOOR PLAN
SD.2 1/4" = 1'-0"

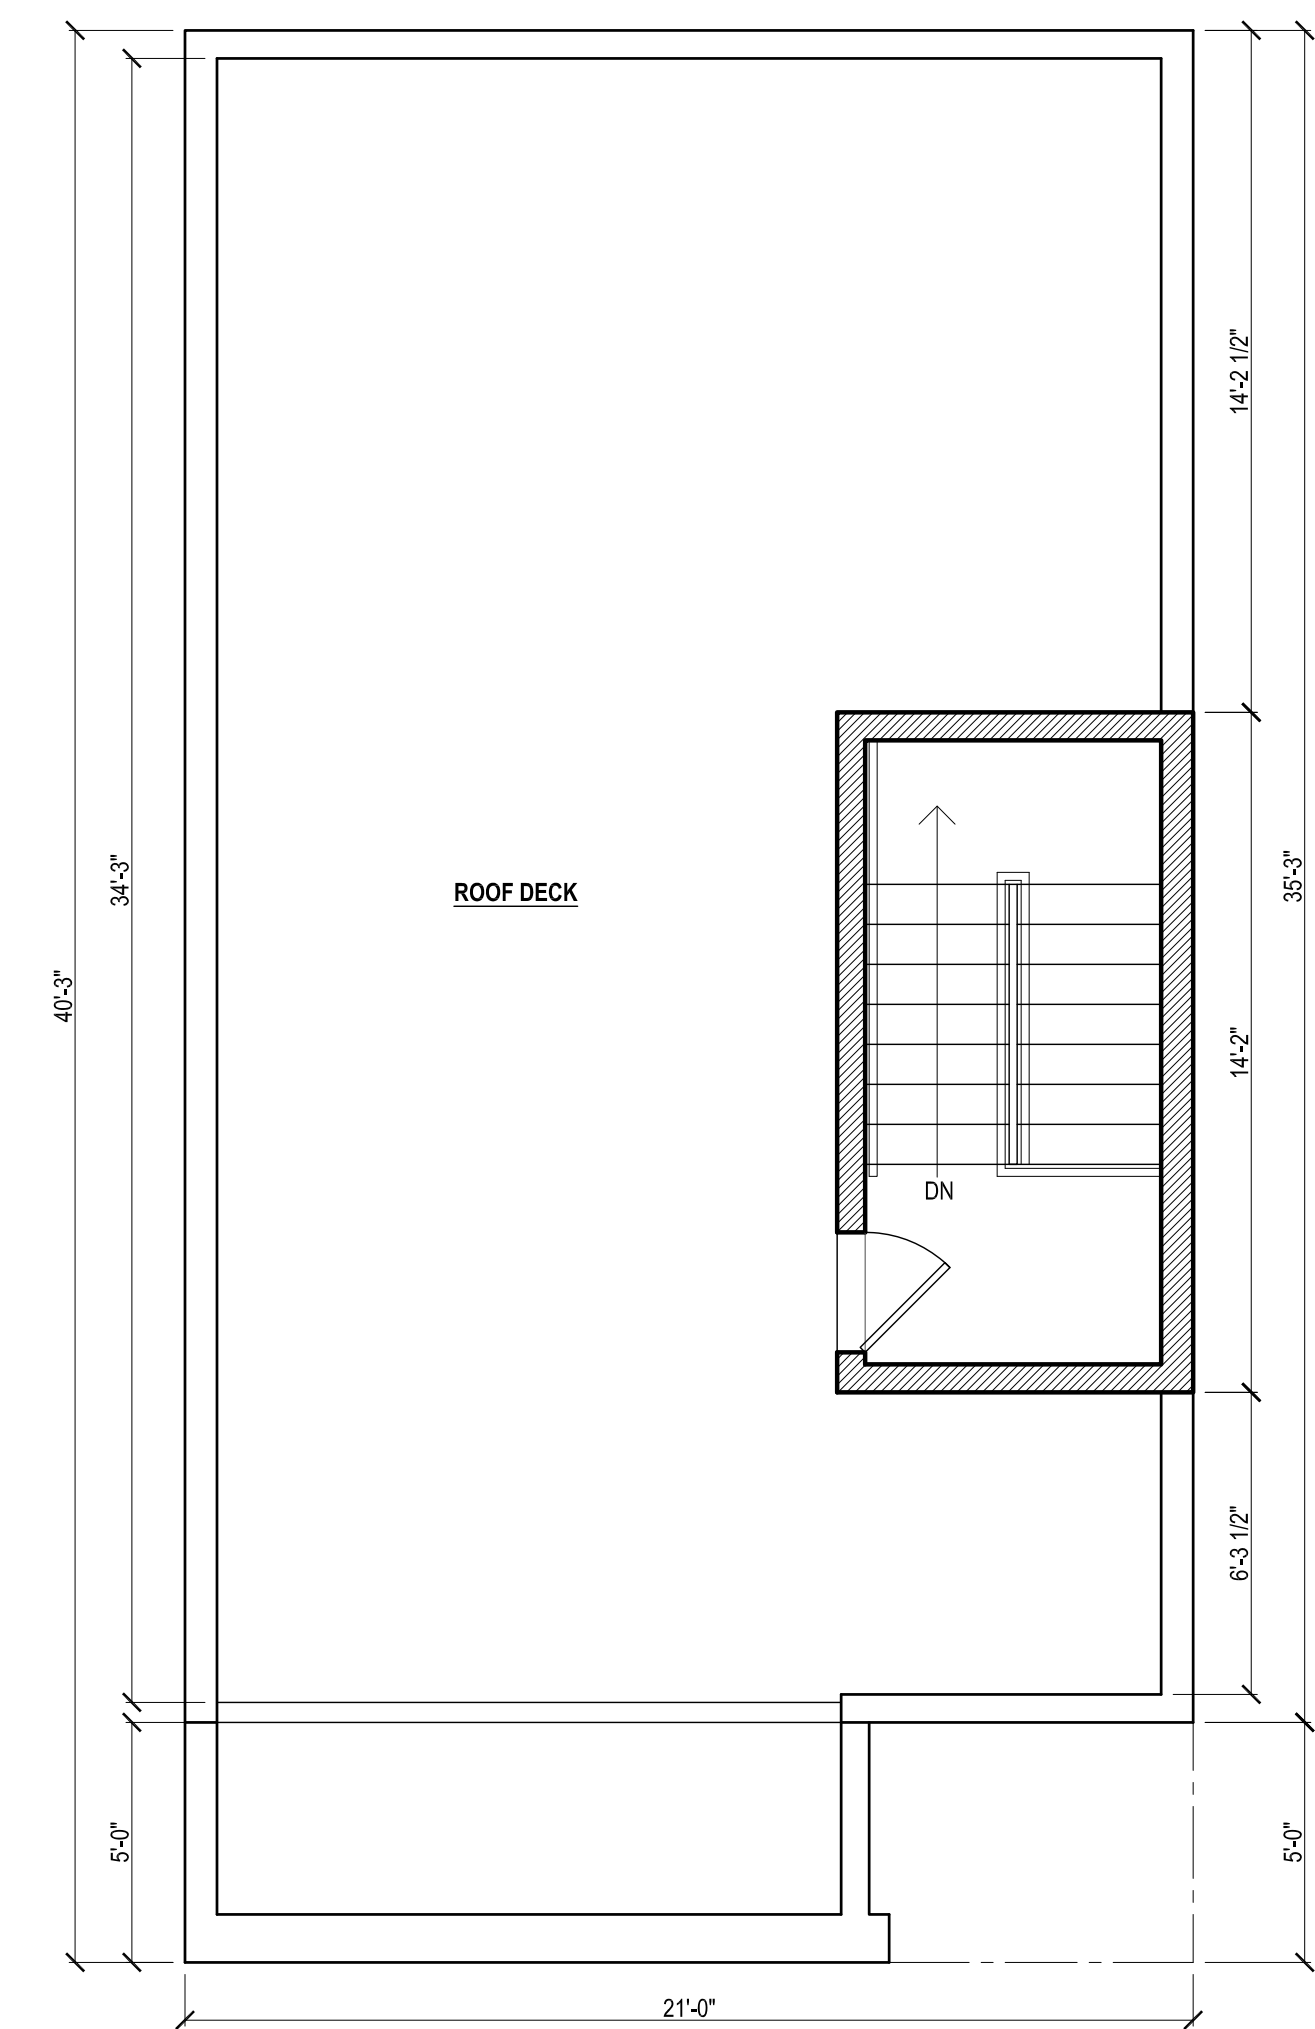

2 ROOF DECK PLAN
SD.2 1/4" = 1'-0"

#	DATE	ISSUE / REVISION
	10.16.2018	SCHEMATIC