


**LEGEND**

EXISTING FEATURES	PROPOSED FEATURES
TELECOMMUNICATION MANHOLE	OBSERVATION WELL
WATER MANHOLE	TYPE 'M' INLET
ELECTRICAL MANHOLE	OUTLET CONTROL STRUCTURE (TRAPPED)
CLEAN OUT	CLEAN OUT
SANITARY MANHOLE	WATER VALVE
CITY INLET	SANITARY SEWER
FIRE HYDRANT	STORM SEWER / SEGMENT #
WATER VALVE	ROOF DRAIN PIPE
UTILITY POLE	UNDERGROUND WATER LINE
SIGN	UNDERGROUND ELECTRIC/COMMUNICATIONS LINE
LIGHT STANDARD	UNDERGROUND GAS LINE
DRILL HOLE	LIMIT OF DISTURBANCE LINE
SANITARY SEWER	FENCE
COMBINED SEWER	CONCRETE
UNDERGROUND WATER LINE	LANDSCAPING
UNDERGROUND GAS LINE	SUBSURFACE BASIN
UNDERGROUND ELECTRIC LINE	GREEN ROOF
OVERHEAD AERIAL LINE	ROOF DECK
FENCE LINE	BITUMINOUS CONCRETE PAVING
EXISTING BUILDINGS	PROPOSED STREET TREE
PROPERTY LINE	
ZONING BOUNDARY LINE	
BENCHMARK	

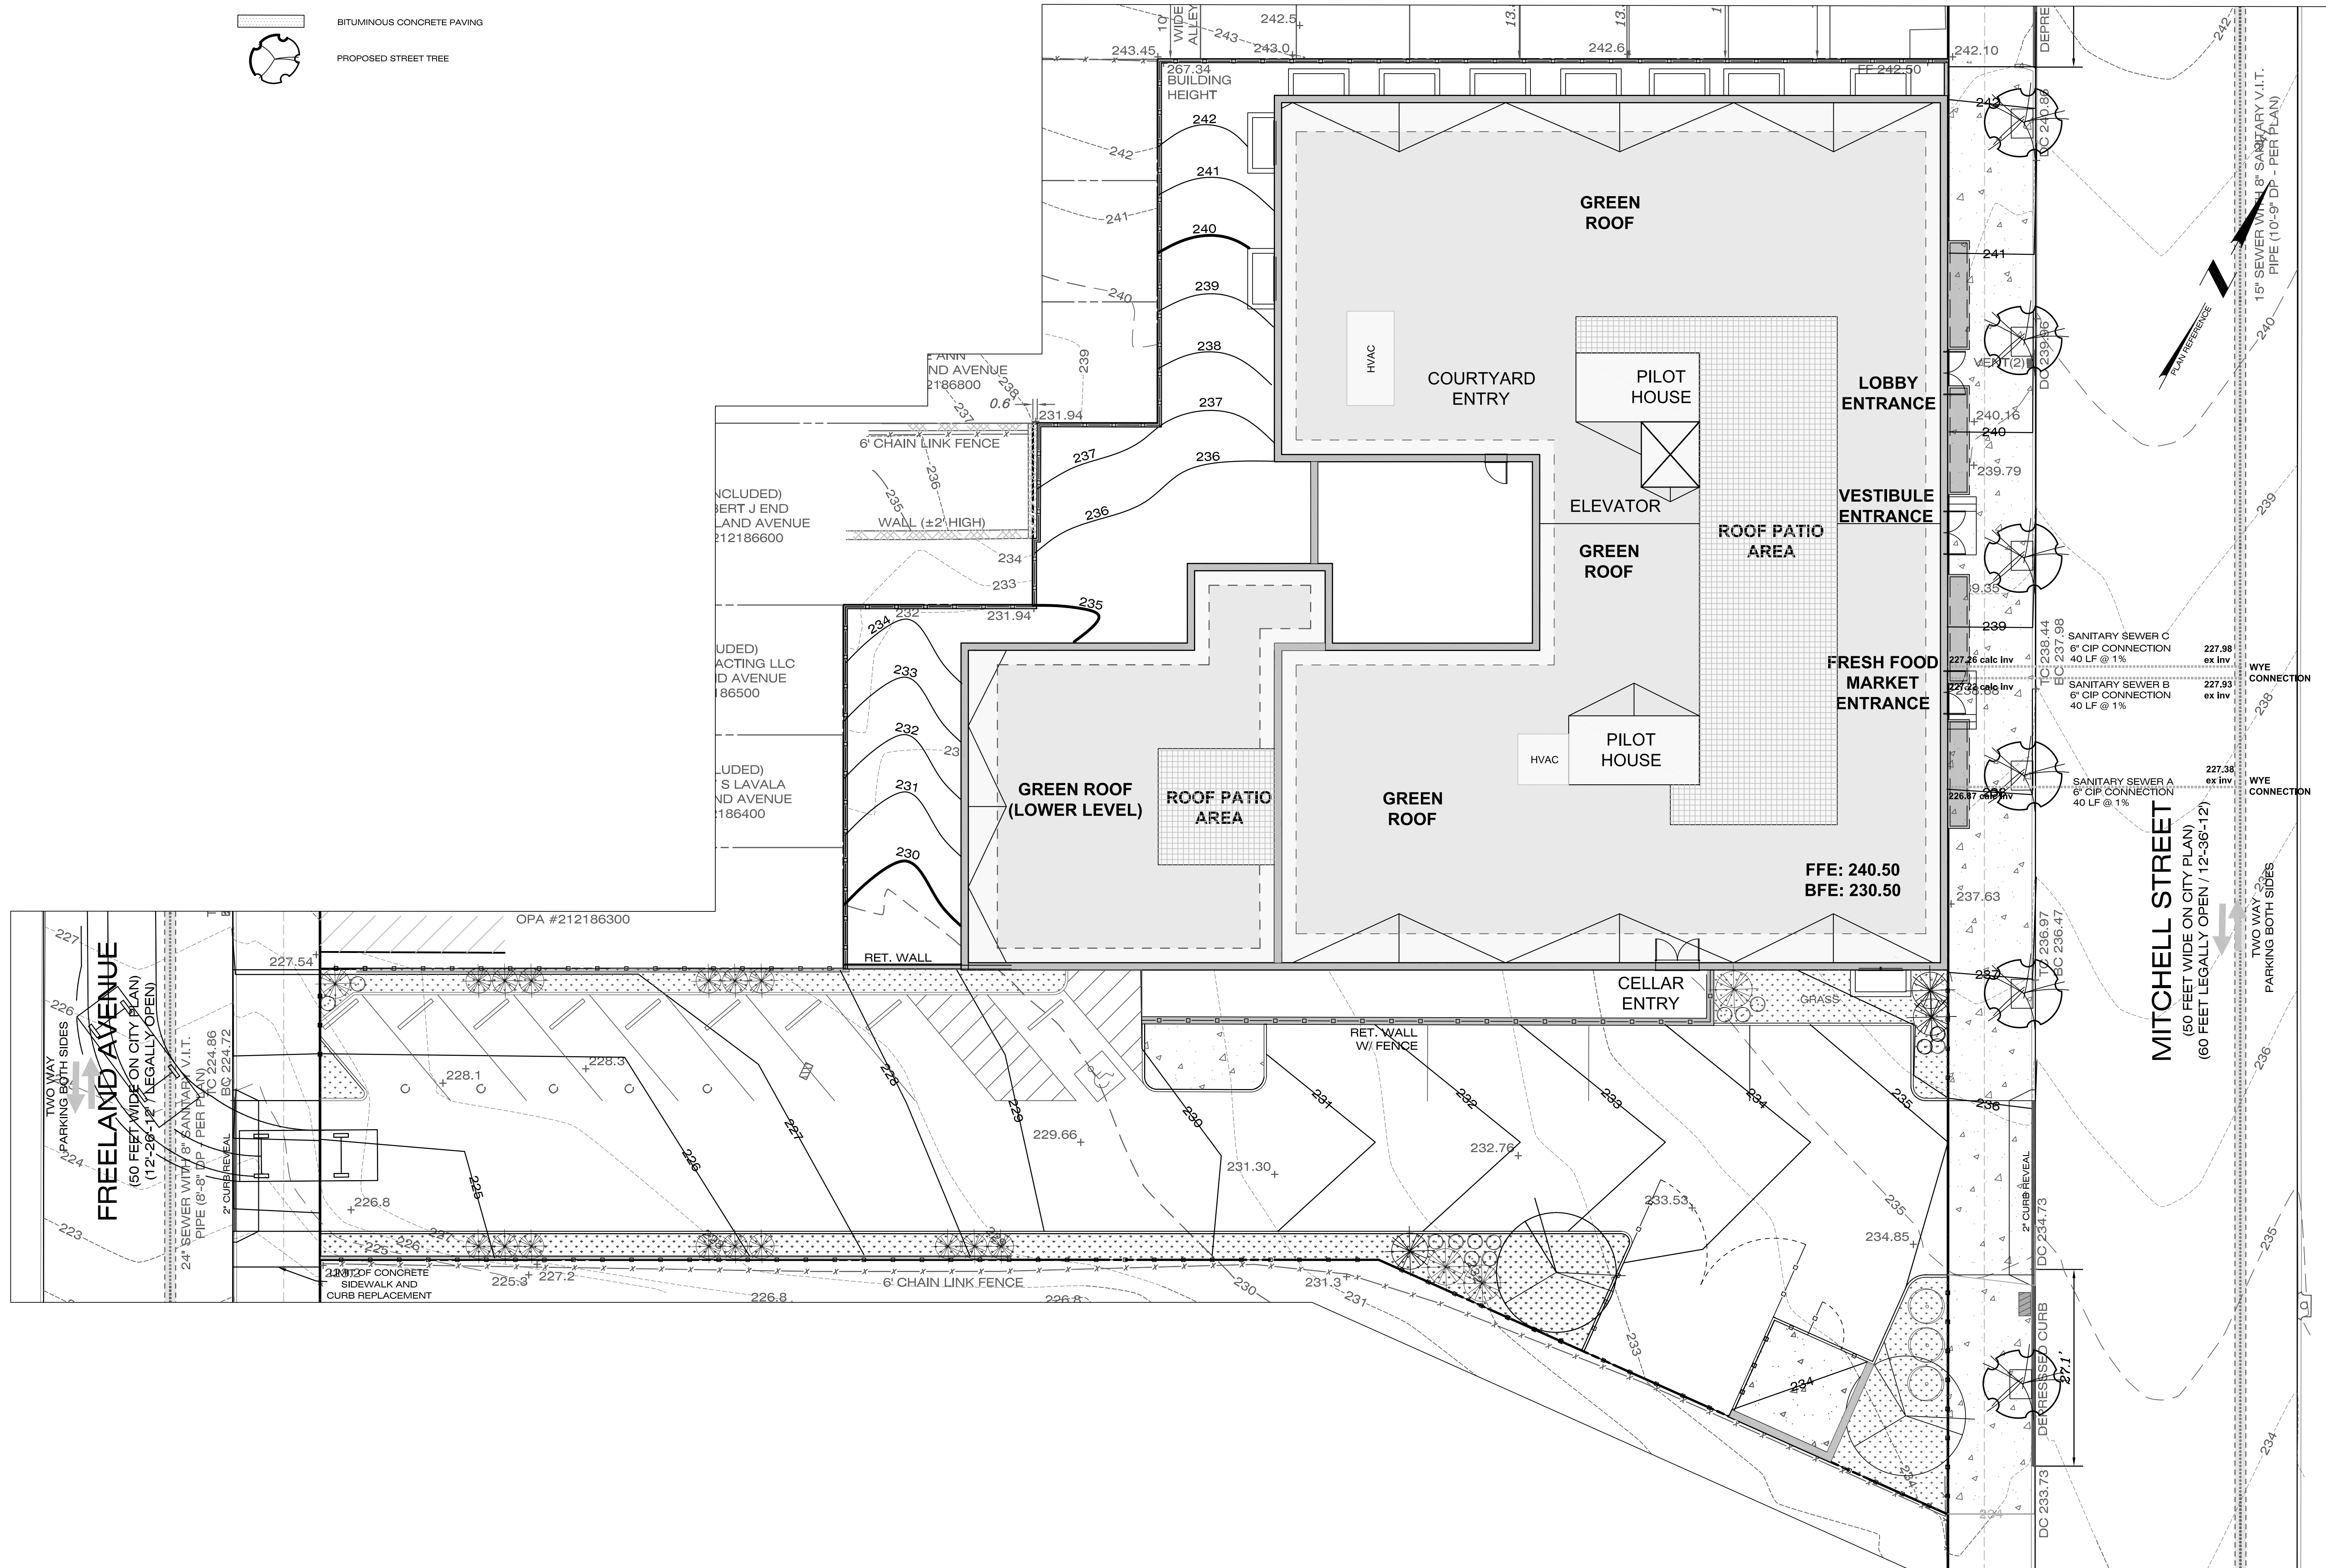

NOTE: PENNSYLVANIA ACT 287 OF 1974 AS AMENDED BY ACT 121 OF 2008 REQUIRES THAT CONTRACTORS DETERMINE THE LOCATION OF ALL UTILITY, SEWER AND WATER LINES BEFORE COMMENCING CONSTRUCTION. SEE SHEET 1 FOR THE LIST OF LOCAL UTILITIES.

**4136-40 MITCHELL STREET**  
 Philadelphia, PA 19128  
 Ward #21 OPA# 885900427

prepared for:  
 H.C. PODY COMPANY  
 946 SIMONS AVE  
 BENSALEM, PA 19020

prepared by:

**Ruggiero Plante Land Design**  
 4220 Main Street Philadelphia, PA 19127  
 phone: 215.508.3900 Fax: 215.508.3800 www.ruggieroplantedesign.com

Plan Date: AUGUST 27, 2018 Scale: 1" = 10'

TECHNICAL SW SUBMISSION  
 Sheet Title: PARKING CONCEPT & UPDATED ROOF  
 Sheet 1 of 1